



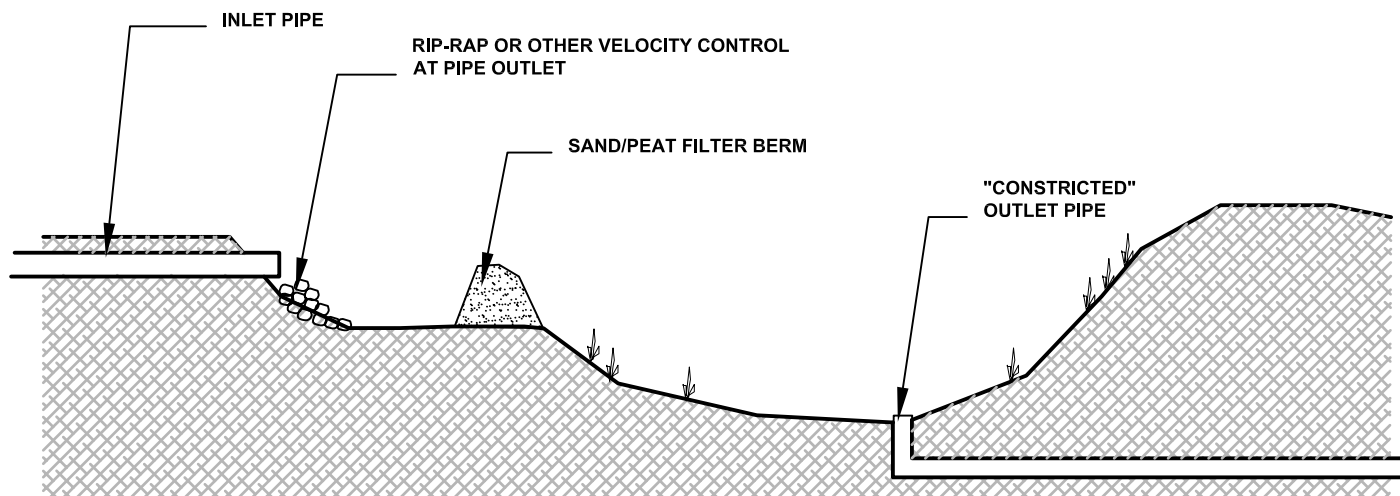

SECTION
NTS

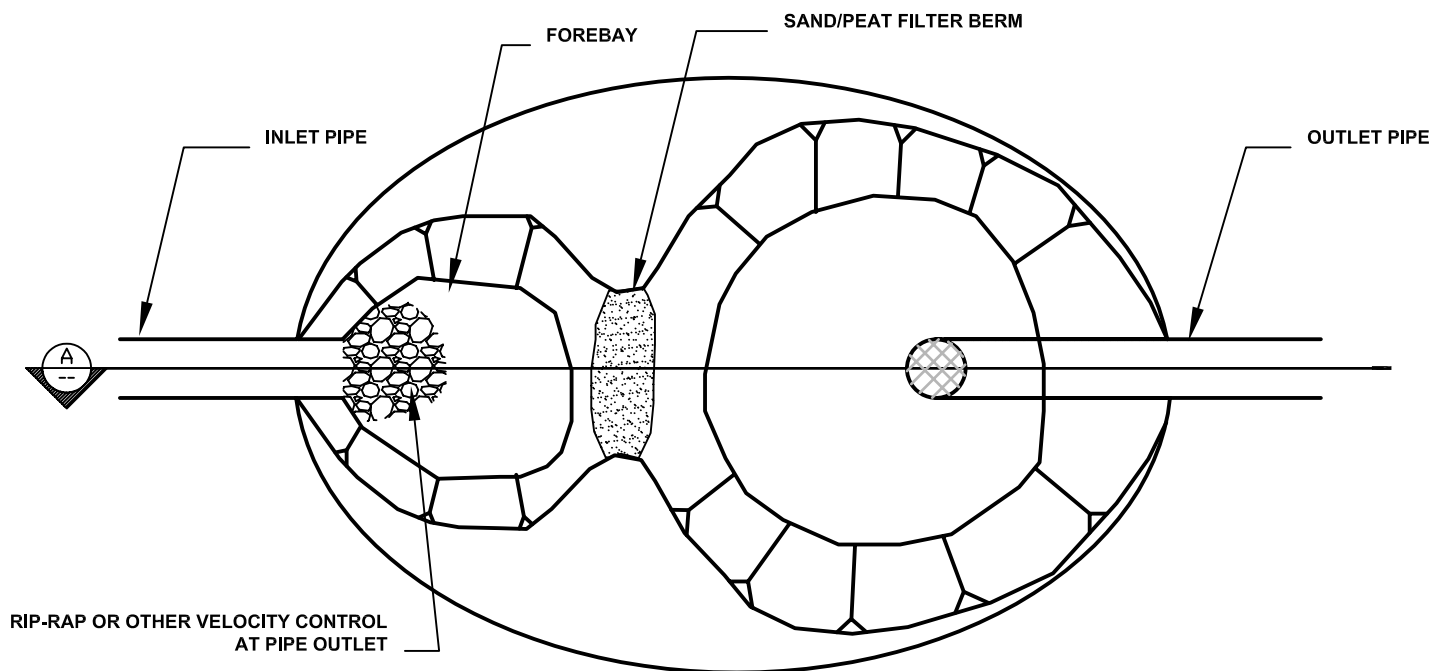

TYPICAL DETAIL

Date: 11/15/2002

Drawn: JM

Appr'd: NH

Proj. No: 210125

QUESTA
ENGINEERING CORP.

P.O. Box 70356 1220 Brickyard Cove Road Point Richmond, CA 94807

Civil
Environmental
& Water Resources

(510) 236-6114
FAX (510) 236-2423
questa@questaec.com

DRY DETENTION POND
PEBBLE BEACH, CALIFORNIA

FIGURE

5-4