


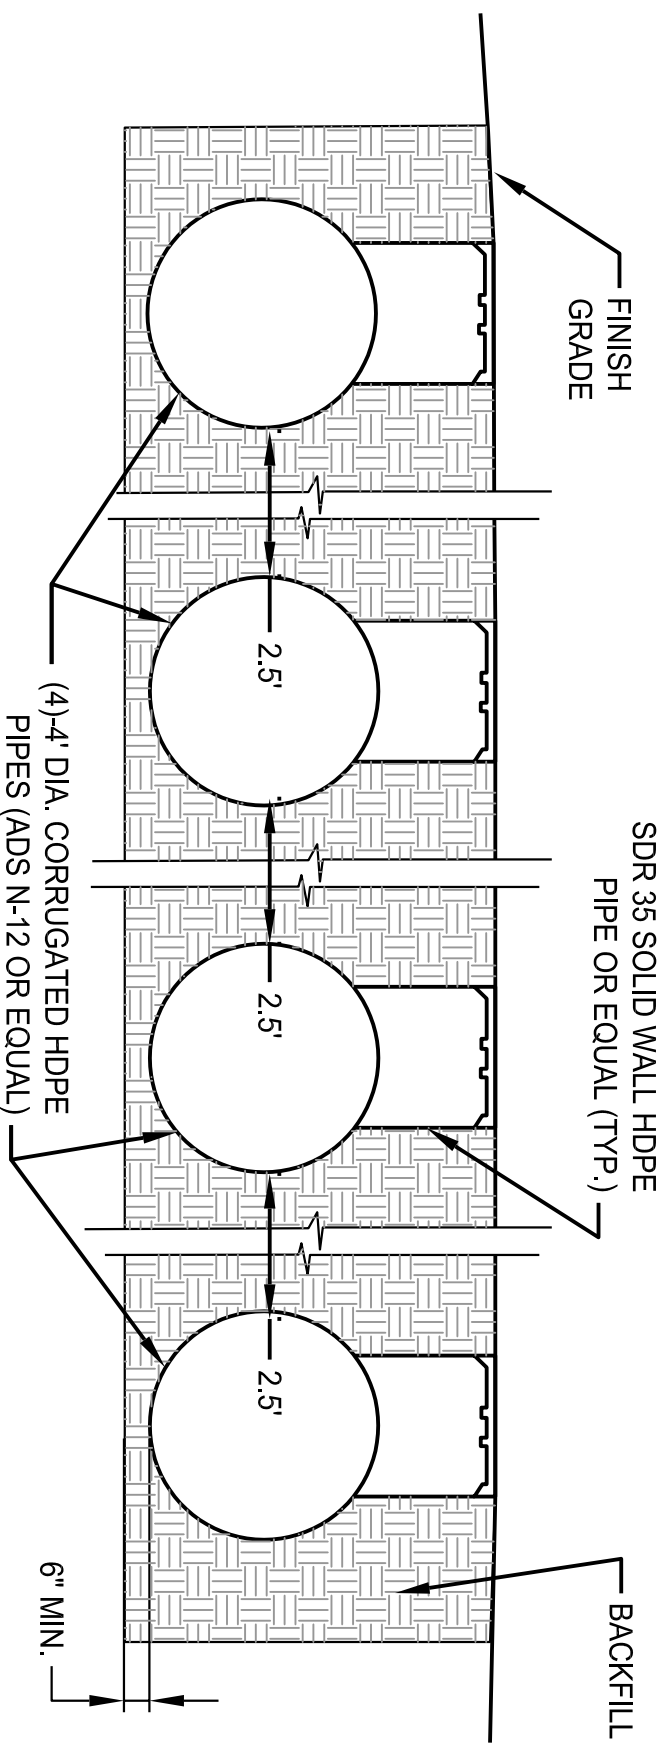

TYPICAL CROSS SECTION

Note: Where shallow groundwater would be encountered, curtain drains may be used to route groundwater around the retention facilities.

Date:	11 / 15 / 2002
Drawn:	L.I.
Appr'd:	N.H.
Proj. No:	21125

QUESTA *Civil*
Environmental & Water Resources

ENGINEERING CORP. *Environmental & Water Resources*

P.O. Box 70356 1220 Brickyard Cove Road Point Richmond, CA 94807

(910) 228-6714
 FAX (910) 228-6715
 questa@earthlink.net

RETENTION TRENCH DETAIL
PEBBLE BEACH
 PEBBLE BEACH, CALIFORNIA

FIGURE
5-6