


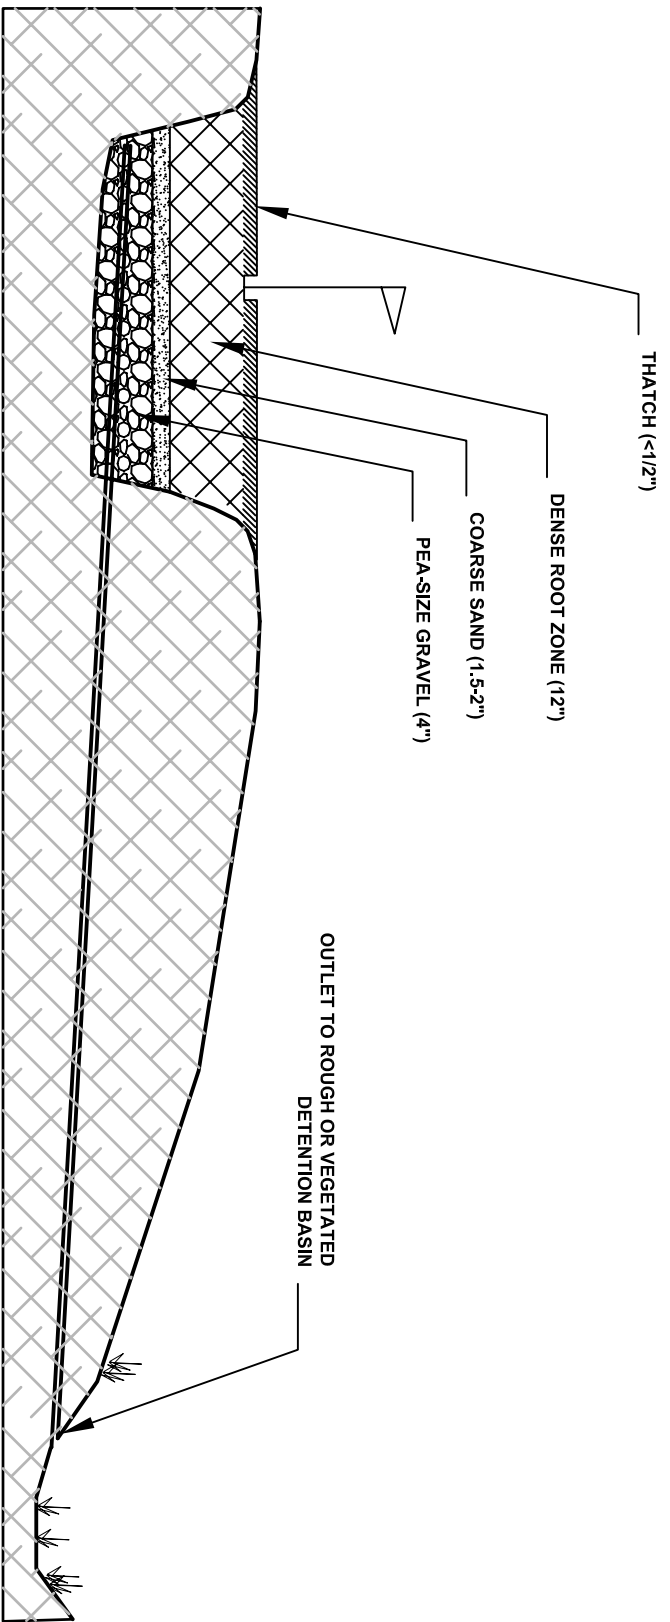

TYPICAL CROSS SECTION

Date:	11/15/2002
Drawn:	JM
App'd:	NH
Dwg. No:	21125_detail.dwg



QUESTA
ENGINEERING CORP.

P.O. Box 70356 1220 Birkyard Cove Road Pahrump, NV 89049

Civil
Environmental
& Water Resources

(810) 236-6114
Fax: (810) 236-6120
questa@questacorp.com

GREENS DRAINAGE
PEBBLE BEACH, CALIFORNIA

FIGURE
5-8