

JEFF MAIN
ZONING ADMINISTRATOR

STATE OF CALIFORNIA
COUNTY OF MONTEREY

RESOLUTION NO. 050735

A.P.# 109-481-004-000
and 109-481-007-000

In the matter of the application of
Wente Bros. (PLN050735)

FINDINGS & DECISION

for a **Use Permit** in accordance with Title 21 (Zoning) Chapter 21.74 (Use Permits) of the Monterey County Code, to expand an existing 1974 era juice facility with the construction of two wastewater treatment ponds totaling 2.74 million gallons in capacity to support conversion of the juice facility to a winery, and grading of 15,000 cubic yards (7,500 cubic yards cut and 7,500 cubic yards fill). The property is located at 37995 West Elm Avenue, Greenfield, Central Salinas Valley Area, and came on regularly for hearing before the Zoning Administrator on June 28, 2007.

Said Zoning Administrator, having considered the application and the evidence presented relating thereto,

FINDINGS OF FACT

1. **FINDING: CONSISTENCY** – The project, as described in Condition No. 1 and as conditioned, conforms to the policies, requirements, and standards of the Monterey County General Plan, Central Salinas Valley Area Plan, Central Salinas Valley Area Plan Inventory and Analysis, and the Monterey County Zoning Ordinance (Title 21), which designates this area as Farmlands with 40 acre minimum parcel sizes and appropriate for development of an agricultural processing facility (winery). Specifically the proposed winery conversion of a juice facility complies with all applicable requirements of §21.30.

- EVIDENCE:**
- (a) The text, policies, and regulations in the above referenced documents have been evaluated during the course of review of applications. No conflicts were found to exist. No communications were received during the course of review of the project indicating any inconsistencies with the text, policies, and regulations in these documents.
 - (b) The property is located 37995 West Elm Avenue, Greenfield (Assessor's Parcel Numbers 109-481-004-000 and 109-481-007-000), Central Salinas Valley Area. The parcel is zoned Farmlands zoning, 40 acres per unit ("F/40"). The subject property complies with all the rules and regulations pertaining to zoning uses and any other applicable provisions of Title 21, and is therefore suitable for the proposed development.
 - (c) The project planner conducted a site inspection on March 9, 2006, to verify that the project on the subject parcel conforms to the plans listed above.
 - (d) The process wastewater ponds are a primary treatment to support the winery facility and onsite recycle the process stream wastewater.
 - (e) The project was not referred to a Land Use Advisory Committee (LUAC) for review because there is no LUAC for this area.
 - (f) The application, project plans, and related support materials submitted by the project applicant to the Monterey County RMA - Planning Department for the proposed development found in Project File PLN050735.

2. **FINDING: SITE SUITABILITY** – The site is physically suitable for the use proposed.

- EVIDENCE:** (a) The project has been reviewed for site suitability by the following departments and agencies: RMA - Planning Department, Greenfield Fire Protection District, Public Works, Environmental Health Division, Monterey Bay Unified APCD and Water Resources Agency. There has been no indication from these departments/agencies that the site is not suitable for the proposed development. Conditions recommended have been incorporated.
- (b) Technical reports by outside biological and geological consultants indicated that there are no physical or environmental constraints that would indicate that the site is not suitable for the use proposed. County staff concurs. The following reports have been prepared:
- "Preliminary Archeological Reconnaissance for portions of 109-481-007 and 109-487-004 Greenfield, CA" (LIB060536) prepared by Archeological, Salinas, CA, May 17, 2006.
 - "Botanical/Biological" (LIB060537) prepared by Jud Vandevere Consulting Biologist, Salinas, CA, May 3, 2006.
 - "Geotechnical Report for Proposed Wastewater Ponds of Wente Vineyards 37995 Elm Ave Greenfield" (LIB060535) prepared by Earth Systems Consultants Northern California, Paso Robles, CA, January 13, 2007.
 - "Geotechnical Evaluation of Wente vineyards 37995 Elm Ave Greenfield CA" (LIB060534) prepared by Earth Systems Consultants Northern California, Paso Robles, CA, July 27, 1998.
 - "Traffic Matrix for Wente Vineyards 37995 Elm Ave Greenfield CA" (LIB060538) prepared by Summit Engineering Inc., Santa Rosa, CA.
- (c) Staff conducted a site inspection on March 9, 2006 to verify that the site is suitable for this use.
- (d) Materials in Project File PLN050735.

3. FINDING: USE PERMIT: The proposed winery and waste water ponds the establishment, maintenance, or operation of which, will not, under the circumstances of the particular case, be detrimental to health, safety, peace, morals, comfort, and general welfare of persons residing or working in the neighborhood of such proposed use; or be detrimental or injurious to property and improvement in the neighborhood; or to the general welfare of the County. The subject property is in compliance with all rules and regulations pertaining to zoning uses, subdivision, and any other applicable provisions of this Title and any zoning violation abatement costs have been paid.

- EVIDENCE:** (a) The project as described in the application and accompanying materials was reviewed by Greenfield Fire Protection District (Fire), Public Works Department (PW), Environmental Health Division (EH), Water Resources Agency (WRA), Agricultural Commissioner, and Monterey Bay Unified Air Pollution Control District. The respective departments and agencies have recommended conditions, where appropriate, to ensure that the project will not have an adverse effect on the health, safety, and general welfare of persons either residing or working in the neighborhood, or the County in general.
- (b) Plan Conformance- RMA- Planning Department staff has reviewed the project as contained in the application and accompanying materials for compliance with the Central Salinas Valley Area Plan and for conformance with the Monterey County Zoning Ordinance (Title 21) and have determined that the project is consistent with the Central Salinas Valley Area Plan, which designates this area as Farmland and appropriate for an agricultural processing facility (winery).

- (c) Land Use- The project is in compliance with the Farmlands/40 zoning district in that agricultural processing facilities are allowed subject to the approval of a use permit by the Zoning Administrator (the appropriate authority) per §21.30.050N.
- (d) Development Standards- The project is in compliance with Site Development Standards for Farmland in accordance with §21.30.060. Development Standards for the zoning district limit building site coverage to 5% of the property (510 acres). The project proposes Building site coverage of less than 1% of the property (9,290 square feet). The proposed setbacks of the new winery are approximately 5,000 feet from Elm Ave, the nearest road, which greatly exceeds the minimum front setback of 50 feet. Parking standards, of eighteen spaces with one handicap space, are met with the one third of an acre parking area at the office and winery, which exceeds the parking requirement, which is only 3,600 square feet. A discussion with Monterey County Public Works staff, showed that the non-visitor serving farm structure remote from general access has traditionally the parking requirement relaxed as to surfacing and space marking. However, the office is being modified to be ADA compliant. As discussed above the project includes no new structures and no public wine tasting or events. The Height Standards are met by the structures being only single story and 20 feet in height is well below the 35 foot structural height limit.
- (e) Site Visit- project planner conducted an on site inspection on March 9, 2006.
- (f) Monterey Bay Unified Air Pollution Control District reviewed the Initial Study and communicated with Aris Krimetz, Wente Vineyards Director of Engineering. He explained that fewer than 150,000 gallons would be produced annually. Since the facility is sized for the process water system for an ultimate capacity of 4,000 tons/year, which equates to approximately 660,000 gals/year, but the current target production much lower. Should the production exceed 150,000 gals/year, a permit from the Air District would be required and the Air District suggests that the Use Permit reflect that requirement. See Proposed Condition #17.
- (g) Preceding and following findings and supporting evidence.

4. **FINDING:** **CEQA:** - The proposed project, including all permits and approvals, will not have significant adverse impacts on the environment. A Mitigated Negative Declaration has been prepared and is on file (File# PLN050735 in the RMA- Department of Planning). All mitigation measures identified in the Initial Study and Mitigated Negative Declaration and all project changes required to avoid significant effects on the environment have been incorporated into the approved project or are made conditions of approval. A Program for Mitigation Monitoring and/or Reporting on Conditions of Approval (hereafter "the MMRP") has been prepared pursuant to Public Resources Code 21081.6 and is made a condition of approval. The MMRP is attached hereto as Exhibit "C" and is incorporated herein by reference. Potential environmental effects have been studied, and there is no substantial evidence in the record, as a whole, that supports a fair argument that the project, as designed, may have a significant effect on the environment. The Mitigated Negative Declaration reflects the independent judgment and analysis of the County based upon the findings and conclusions drawn in the Initial Study and the testimony and information received, and scientific and factual data presented as evidence during the public review process. Pursuant to testimony at the Zoning Administrator hearing on June 14, 2007, the Initial Study was revised based upon additional information that was submitted by the applicant regarding the proposed project. The revised Initial Study was submitted to the City of Greenfield for review. The Monterey

County RMA Planning and Building Inspection Department, located at 168 West Alisal Street, Salinas is the custodian of the documents and the materials that constitute the record of proceedings upon which the adoption of the Mitigated Negative Declaration is based.

EVIDENCE: (a) The application, plans, and support materials submitted by the project applicant to the Monterey County RMA- Planning Department for the proposed development, found in the project file.

(b) County staff prepared an Initial Study for the project in compliance with the California Environmental Quality Act (CEQA), its Guidelines, and the Monterey County CEQA Guidelines. The Initial Study provided substantial evidence that the project, with the addition of mitigation measures, would not have significant environmental impacts. A Mitigated Negative Declaration was filed with the County Clerk on February 23, 2007, and noticed for public review. All comments received on the Initial Study have been considered as well as all evidence in the record, which includes studies, data, and reports supporting the Initial Study; additional documentation requested by staff in support of the Initial Study findings; information presented or discussed during public hearings; staff reports that reflect the County's independent judgment and analysis regarding the above referenced studies, data, and reports; application materials; and expert testimony. Among the studies, data, and reports analyzed as part of the environmental determination are the following:

1. Project Application/Plans for the Wenté Brothers Waste Water Ponds, Use Permit and Development plan proposal
2. Preliminary Archaeological Reconnaissance for portions of parcels 109-481-007 and 109-481-004, Greenfield, Monterey County, California. Archaeological Consulting May 17, 2006.
3. Botanical/biological report for Wenté vineyards Arroyo Seco Facility, Greenfield, CA. Jud Vandervere, consulting Biologist, May 3, 2006.
4. Geotechnical Report for the proposed Waste Water Ponds of Wenté vineyards, 37995 W Elm Ave, Greenfield, CA. Earth systems Consultants Northern CA January 13, 2006.
5. Geotechnical evaluation of the Wenté Vineyards 37995 W Elm Ave Greenfield, CA. Earth Systems Consultants Northern California July 27, 1998
6. Traffic/Circulation Matrix for Wenté Vineyards 37995 W Elm Ave Greenfield, CA. Summit Engineering, Inc, August 23m 2006.
7. Waste Water Feasibility Study for Wenté Brothers Juice facility Greenfield, Monterey County, CA, Summit Engineering, Inc. January 18, 2006
8. Monterey County General Plan
9. Central Salinas Valley Land Use Plan
10. Monterey County Zoning Ordinance 21
11. Central Salinas Valley Inventory and Analysis (GIS).
12. Planner Site Visit March 9, 2006.

5. FINDING: NO VIOLATIONS - The subject property is in compliance with all rules and regulations pertaining to zoning uses, subdivision, and any other applicable provisions of the County's zoning ordinance. No violations exist on the property. Zoning violation abatement costs, if any, have been paid.

EVIDENCE: (a) Staff reviewed Monterey County RMA - Planning Department and Building Services Department Monterey County records and is not aware of any violations existing on subject property.

6. **FINDING:** **HEALTH AND SAFETY** - The establishment, maintenance, or operation of the winery and ponds applied for will not under the circumstances of this particular case be detrimental to the health, safety, peace, morals, comfort, and general welfare of persons residing or working in the neighborhood of such proposed use, or be detrimental or injurious to property and improvements in the neighborhood or to the general welfare of the County.

EVIDENCE: (a) The project as described in the application and accompanying materials was reviewed by Greenfield Fire Protection District (Fire), Public Works Department (PW), Environmental Health Division (EH), Water Resources Agency (WRA), Agricultural Commissioner, and Monterey Bay Unified Air Pollution Control District. The respective departments and agencies have recommended conditions, where appropriate, to ensure that the project will not have an adverse effect on the health, safety, and general welfare of persons either residing or working in the neighborhood, or the County in general.

(b) Preceding findings and supporting evidence.

7. **FINDING:** **CODE COMPLIANCE**- The subject property is in compliance with all rules and regulations pertaining to zoning uses, subdivision, and any other applicable provisions of this title and any zoning violation abatement costs have any have been paid.

EVIDENCE: (a) Plan Conformance- RMA- Planning staff has reviewed the project as contained in the application and accompanying materials for compliance with the Central Salinas Valley Area Plan and for conformance with the Monterey County Zoning Ordinance (Title 21) and have determined that the project is consistent with the Central Salinas Valley Area Plan, which designates this area as Farmland and appropriate for an agricultural processing facility (winery).

(b) Land Use- The project is in compliance with the Farmlands/40 zoning district in that agricultural processing facilities are allowed subject to the approval of a use permit by the zoning Administrator (the appropriate authority) per §21.30.050N.

(c) Development Standards- The project is in compliance with Site Development Standards for Farmland in accordance with §21.30.060. Development Standards for the zoning district limit building site coverage to 5% of the property (510 acres). The project proposes Building site coverage of less than 1% of the property (9,290 square feet). The proposed setbacks of the new winery are approximately 5,000 feet from Elm Ave, the nearest road, which greatly exceeds the minimum front setback of 50 feet. Parking standards, of eighteen spaces with one handicap space, are met with the one third of an acre parking area at the office and winery, which exceeds the parking requirement, which is only 3,600 square feet. A discussion with Monterey County Public Works staff showed that the non-visitor serving farm structure remote from general access has traditionally the parking requirement relaxed as to surfacing and space marking. However, the office is being modified to be ADA compliant. As discussed above the project includes no new structures and no public wine tasting or events. The Height Standards are met by the structures being only single story and 20 feet in height is well below the 35 foot structural height limit.

(d) Site Visit- project planner conducted an on site inspection on March 9, 2006.

- (e) Monterey Bay Unified Air Pollution Control District reviewed the Initial Study and communicated with Aris Krimetz, Wentz Vineyards Director of Engineering. He explained that fewer than 150,000 gallons would be produced annually. Since the facility is sized for the process water system for an ultimate capacity of 4,000 tons/year, which equates to approximately 660,000 gals/year, but the current target production much lower. Should the production exceed 150,000 gals/year, a permit from the Air District would be required and the Air District suggests that the Use Permit reflect that requirement. See Proposed Condition #17.
- (f) Preceding findings and supporting evidence.

8. **FINDING: APPEALABILITY** - The decision on this project is appealable to the Planning Commission.
EVIDENCE: Section 21.64.030 Monterey County Zoning Ordinance (Title 21).

DECISION

THEREFORE, it is the decision of the Zoning Administrator of the County of Monterey that the Mitigated Negative Declaration and Program for Mitigation Monitoring and/or Reporting on Conditions of Approval be adopted and said application for a Use Permit be granted as shown on the attached sketch and subject to the attached conditions.

PASSED AND ADOPTED this 28th day of June, 2007.



JEFF MAIN, ZONING ADMINISTRATOR

COPY OF THIS DECISION WAS MAILED TO THE APPLICANT ON JUL 24 2007

IF ANYONE WISHES TO APPEAL THIS DECISION, AN APPEAL FORM MUST BE COMPLETED AND SUBMITTED TO THE SECRETARY TO THE PLANNING COMMISSION ALONG WITH THE APPROPRIATE FILING FEE ON OR BEFORE

AUG - 3 2007

This decision, if this is the final administrative decision, is subject to judicial review pursuant to California Code of Civil Procedure Sections 1094.5 and 1094.6. Any Petition for Writ of Mandate must be filed with the Court no later than the 90th day following the date on which this decision becomes final.

NOTES

1. You will need a building permit and must comply with the Monterey County Building Ordinance in every respect.

Additionally, the Zoning Ordinance provides that no building permit shall be issued, nor any use conducted, otherwise than in accordance with the conditions and terms of the permit granted or until ten days after the mailing of notice of the granting of the permit by the appropriate authority, or after granting of the permit by the Board of Supervisors in the event of appeal.

Do not start any construction or occupy any building until you have obtained the necessary permits and use clearances from the Monterey County Planning and Building Inspection Department office in Salinas.

2. This permit expires two years after the above date of granting thereof unless construction or use is started within this period.

**Monterey County Resource Management Agency
Planning Department
Condition Compliance and/or Mitigation Monitoring
Reporting Plan**

Project Name: Wente Brothers

File No: PLN050735 **APN:** 109-481-004-000 & 109-481-007-000

Approved by: Zoning Administrator **Date:** June 28, 2007

**Monitoring or Reporting refers to projects with an EIR or adopted Mitigated Negative Declaration per Section 21081.6 of the Public Resources Code.*

Permit Cond. Number	Mitig. Number	Conditions of Approval and/or Mitigation Measures and Responsible Land Use Department	Compliance or Monitoring Actions to be performed. Where applicable, a certified professional is required for action to be accepted.	Responsible Party for Compliance	Timing	Verification of Compliance (name/date)
1.		<p>PD001 - SPECIFIC USES ONLY This Use Permit to expand an existing 1974 era juice facility with the construction of two wastewater treatment ponds totaling 2.74 million gallons in capacity to support conversion of the juice facility to a winery, and grading of 15,000 cubic yards (7,500 cubic yards cut and 7,500 cubic yards fill). The project will accommodate the production of 150,000 gallons of wine per year. No wine tasting or public events are proposed. The property is located at 37995 West Elm Avenue, Greenfield (Assessor's Parcel Numbers 109-481-004-000 and 109-481-007-000), Central Salinas Valley Area. This permit was approved in accordance with County ordinances and land use regulations subject to the following terms and conditions. Neither the uses nor the construction allowed by this permit shall commence unless and until all of the conditions of this permit are met to the satisfaction of the Director of the RMA - Planning Department. Any use or construction not in substantial conformance with the terms and conditions of this permit is a violation of County regulations and may result in modification or revocation of this permit and subsequent legal action. No use or construction other than that specified by this permit is allowed unless additional permits are approved by the appropriate authorities. To the extent that the County has delegated any condition compliance or mitigation monitoring to the Monterey</p>	Adhere to conditions and uses specified in the permit.	Owner/ Applicant	Ongoing unless otherwise stated	

		County Water Resources Agency, the Water Resources Agency shall provide all information requested by the County and the County shall bear ultimate responsibility to ensure that conditions and mitigation measures are properly fulfilled. (RMA - Planning Department)			
2.		PD002 - NOTICE-PERMIT APPROVAL The applicant shall record a notice which states: "A permit (Resolution 050735) was approved by the Monterey county Zoning Administrator for Assessor's Parcel Number 109-481-004 & 007-000 on June 28, 2007. The permit was granted subject to 18 conditions of approval which run with the land. A copy of the permit is on file with the Monterey County RMA - Planning Department." Proof of recordation of this notice shall be furnished to the Director of the RMA - Planning Department prior to issuance of building permits or commencement of the use. (RMA - Planning Department)	Proof of recordation of this notice shall be furnished to the RMA - Planning Department.	Owner/ Applicant	Prior to the issuance of grading and building permits or commencement of use.
3.		PD003(A) – CULTURAL RESOURCES – NEGATIVE ARCHAEOLOGICAL REPORT If, during the course of construction, cultural, archaeological, historical or paleontological resources are uncovered at the site (surface or subsurface resources) work shall be halted immediately within 50 meters (165 feet) of the find until a qualified professional archaeologist can evaluate it. The Monterey County RMA - Planning Department and a qualified archaeologist (i.e., an archaeologist registered with the Society of Professional Archaeologists) shall be immediately contacted by the responsible individual present on-site. When contacted, the project planner and the archaeologist shall immediately visit the site to determine the extent of the resources and to develop proper mitigation measures required for the discovery. (RMA - Planning Department)	Stop work within 50 meters (165 feet) of uncovered resource and contact the Monterey County RMA - Planning Department and a qualified archaeologist immediately if cultural, archaeological, historical or paleontological resources are uncovered. When contacted, the project planner and the archaeologist shall immediately visit the site to determine the extent of the resources and to develop proper mitigation measures required for the discovery.	Owner/ Applicant/ Archaeologist	Ongoing

4.	<p>PD005 - FISH AND GAME FEE-NEG DEC/EIR Pursuant to the State Public Resources Code § 753.5, State Fish and Game Code, and California Code of Regulations, the applicant shall pay a fee, to be collected by the County, within five (5) working days of project approval. This fee shall be paid before the Notice of Determination is filed. If the fee is not paid within five (5) working days, the project shall not be operative, vested or final until the filing fees are paid. (RMA - Planning Department)</p>	<p>The applicant shall submit a check, payable to the <i>County of Monterey</i>, to the Director of the RMA - Planning Department.</p>	Owner/ Applicant	Within 5 working days of project approval.	
		<p>If the fee is not paid within five (5) working days, the applicant shall submit a check, payable to the <i>County of Monterey</i>, to the Director of the RMA - Planning Department.</p>	Owner/ Applicant	Prior to the recordation of the final map, the start of use or the issuance of building or grading permits	
5.	<p>PD006 - MITIGATION MONITORING PROGRAM The applicant shall enter into an agreement with the County to implement a Mitigation Monitoring and/or Reporting Plan in accordance with Section 21081.6 of the California Public Resources Code and Section 15097 of Title 14, Chapter 3 of the California Code of Regulations. Compliance with the fee schedule adopted by the Board of Supervisors for mitigation monitoring shall be required and payment made to the County of Monterey at the time the property owner submits the signed mitigation monitoring agreement. (RMA - Planning Department)</p>	<p>1) Enter into agreement with the County to implement a Mitigation Monitoring Program.</p> <p>2) Fees shall be submitted at the time the property owner submits the signed mitigation monitoring agreement.</p>	Owner/ Applicant	Within 60 days after project approval or prior to the issuance of grading and building permits, whichever occurs first.	
6.	<p>NON-STANDARD CONDITION The RMA-Planning Department planner shall be called for formal inspection to confirm all condition compliance items. (RMA - Planning Department)</p>	As described.	Owner/ Applicant	Prior to final of building permits or occupancy	


7.	PD007 - GRADING-WINTER RESTRICTION No land clearing or grading shall occur on the subject parcel between October 15 and April 15 unless authorized by the Director of RMA - Building Services Department. (RMA - Planning Department and Building Services Department)	Obtain authorization from the Director of RMA - Building Services Department to conduct land clearing or grading between October 15 and April 15.	Owner/ Applicant	Ongoing	
8.	PD010 - EROSION CONTROL PLAN AND SCHEDULE The approved development shall incorporate the recommendations of the Erosion Control Plan as reviewed by the Director of RMA - Planning and Director of Building Services. All cut and/or fill slopes exposed during the course of construction be covered, seeded, or otherwise treated to control erosion during the course of construction, subject to the approval of the Director of RMA - Planning and Director of RMA - Building Services. The improvement and grading plans shall include an implementation schedule of measures for the prevention and control of erosion, siltation and dust during and immediately following construction and until erosion control planting becomes established. This program shall be approved by the Director of RMA - Planning and Director of RMA - Building Services. (RMA - Planning Department and RMA - Building Services Department)	Evidence of compliance with the Erosion Control Plan shall be submitted to the RMA - Planning Department and the RMA - Building Services Department prior to issuance of building and grading permits.	Owner/ Applicant	Prior to the issuance of grading and building permits	
		Comply with the recommendations of the Erosion Control Plan during the course of construction until project completion as approved by the Director of RMA - Planning and Director of RMA - Building Services.	Owner/ Applicant	Ongoing	
		Evidence of compliance with the Implementation Schedule shall be submitted to the RMA - Planning Department and the RMA - Building Services Department	Owner/ Applicant	Prior to final inspection	
9.	PD008 - GEOLOGIC CERTIFICATION Prior to final inspection, the geologic consultant shall provide certification that all development has been constructed in accordance with the geologic report. (RMA - Planning Department)	Submit certification by the geotechnical consultant to the RMA - Planning Department showing project's compliance with the geotechnical report.	Owner/ Applicant/ Geotechnical Consultant	Prior to final inspection	
10.	PD014(A) - LIGHTING - EXTERIOR LIGHTING PLAN All exterior lighting shall be unobtrusive, down-lit, harmonious with the local area, and constructed or located so that only the intended area is illuminated and off-site	Submit three copies of the lighting plans to the RMA - Planning Department for review and approval. Approved lighting plans shall be incorporated into final building plans.	Owner/ Applicant	Prior to the final inspection or occupancy	

		glare is fully controlled. The applicant shall submit 3 copies of an exterior lighting plan which shall indicate the location, type, and wattage of all light fixtures and include catalog sheets for each fixture. The lighting shall comply with the requirements of the California Energy Code set forth in California Code of Regulations, Title 24, Part 6. The exterior lighting plan shall be subject to approval by the Director of the RMA - Planning Department, prior to the issuance of building permits. (RMA – Planning Department)	The lighting shall be installed and maintained in accordance with the approved plan.	Owner/ Applicant	Ongoing	
11.		PD016 – NOTICE OF REPORT Prior to issuance of building or grading permits, a notice shall be recorded with the Monterey County Recorder which states: " Preliminary Archeological Reconnaissance for portions of 109-481-007 and 109-487-004 Greenfield, CA prepared by Archeological Consulting, Salinas, CA, dated May 17, 2006 and is on record in the Monterey County RMA - Planning Department , Library No.LIB060536. All development shall be in accordance with this report." (RMA – Planning Department)	Proof of recordation of this notice shall be furnished to the RMA - Planning Department.	Owner/ Applicant	Prior to the issuance of grading and building permits.	
12.		PD016 – NOTICE OF REPORT Prior to issuance of building or grading permits, a notice shall be recorded with the Monterey County Recorder which states: "Botanical/Biological Report for Wenté vineyards Arroyo Seco Facility Greenfield CA prepared by Jud Vandevere Consulting Biologist, Salinas, CA, dated May 3, 2006 and is on record in the Monterey County RMA - Planning Department , Library No. LIB060537. All development shall be in accordance with this report." (RMA – Planning Department)	Proof of recordation of this notice shall be furnished to the RMA - Planning Department.	Owner/ Applicant	Prior to the issuance of grading and building permits.	

13.		PD016 – NOTICE OF REPORT Prior to issuance of building or grading permits, a notice shall be recorded with the Monterey County Recorder which states: "A Geotechnical report for Proposed Wastewater Ponds of Wente Vineyards 37995 Elm Ave Greenfield CA has been prepared for this parcel by Earth Systems, dated January 13, 2006 and is on record in the Monterey County RMA - Planning Department, Library No. LIB060535. All development shall be in accordance with this report." (RMA – Planning Department)	Proof of recordation of this notice shall be furnished to the RMA - Planning Department.	Owner/ Applicant	Prior to the issuance of grading and building permits.	
14.		PD016 – NOTICE OF REPORT Prior to issuance of building or grading permits, a notice shall be recorded with the Monterey County Recorder which states: "A Geotechnical Evaluation of Wente Vineyards 37995 Elm Ave Greenfield CA has been prepared for this parcel by Earth Systems, dated July 27, 1998 and is on record in the Monterey County RMA - Planning Department, Library No. LIB060534. All development shall be in accordance with this report." (RMA – Planning Department)	Proof of recordation of this notice shall be furnished to the RMA - Planning Department.	Owner/ Applicant	Prior to the issuance of grading and building permits.	
15.		PD016 – NOTICE OF REPORT Prior to issuance of building or grading permits, a notice shall be recorded with the Monterey County Recorder which states: "A Traffic Matrix for Wente Vineyards 37995 Elm Ave Greenfield CA has been prepared for this parcel by Summit Engineering, dated August 23, 2006 and is on record in the Monterey County RMA - Planning Department, Library No. LIB060538. All development shall be in accordance with this report." (RMA – Planning Department)	Proof of recordation of this notice shall be furnished to the RMA - Planning Department.	Owner/ Applicant	Prior to the issuance of grading and building permits.	
16.	MM1	NON-STANDARD CONDITION When the wine production exceeds 150,000 gal/year at this facility, the owner/applicant is required to obtain a permit from the Monterey Bay Unified Air Pollution Control District. (MBUAPCD)	Compliance with the permitting requirements of the MBUAPCD.	Owner/ Applicant	Ongoing	

17.	MM2	<p>NON-STANDARD CONDITION</p> <p>The production capacity of the winery shall not exceed 150,000 gallons/year (approximately 1,000 tons/year). The tonnage of grapes entering the facility shall not exceed 4,500 tons/year. If the applicant decides to increase the capacity above these thresholds in the future, it would require an amendment to the Use Permit.</p> <p>(RMA – Planning Department)</p>	<p>The applicant shall submit annual ATF records and annual weigh tag receipts at the site's weigh scale to demonstrate compliance with these limits. These records shall also be used as a basis for amending the permit in the future to respond to the applicants request to increase production</p>	Owner/ Applicant	Ongoing Annually	
18.		<p>NON-STANDARD – TAMC FEES</p> <p>Prior to issuance of building permits, applicant shall pay the Transportation Agency for Monterey County (TAMC) regional traffic mitigation fee identified in the TAMC nexus study. (Public Works)</p>	<p>Applicant shall pay the TAMC fee.</p>	Owner/ Applicant	Prior to issuance of building permit	
		<p><i>END OF CONDITIONS</i></p>				

(View: 10/20/2007 10:00 AM) Downloaded from: 10/20/2007 10:00 AM
 Landed on: 10/20/2007 10:00 AM

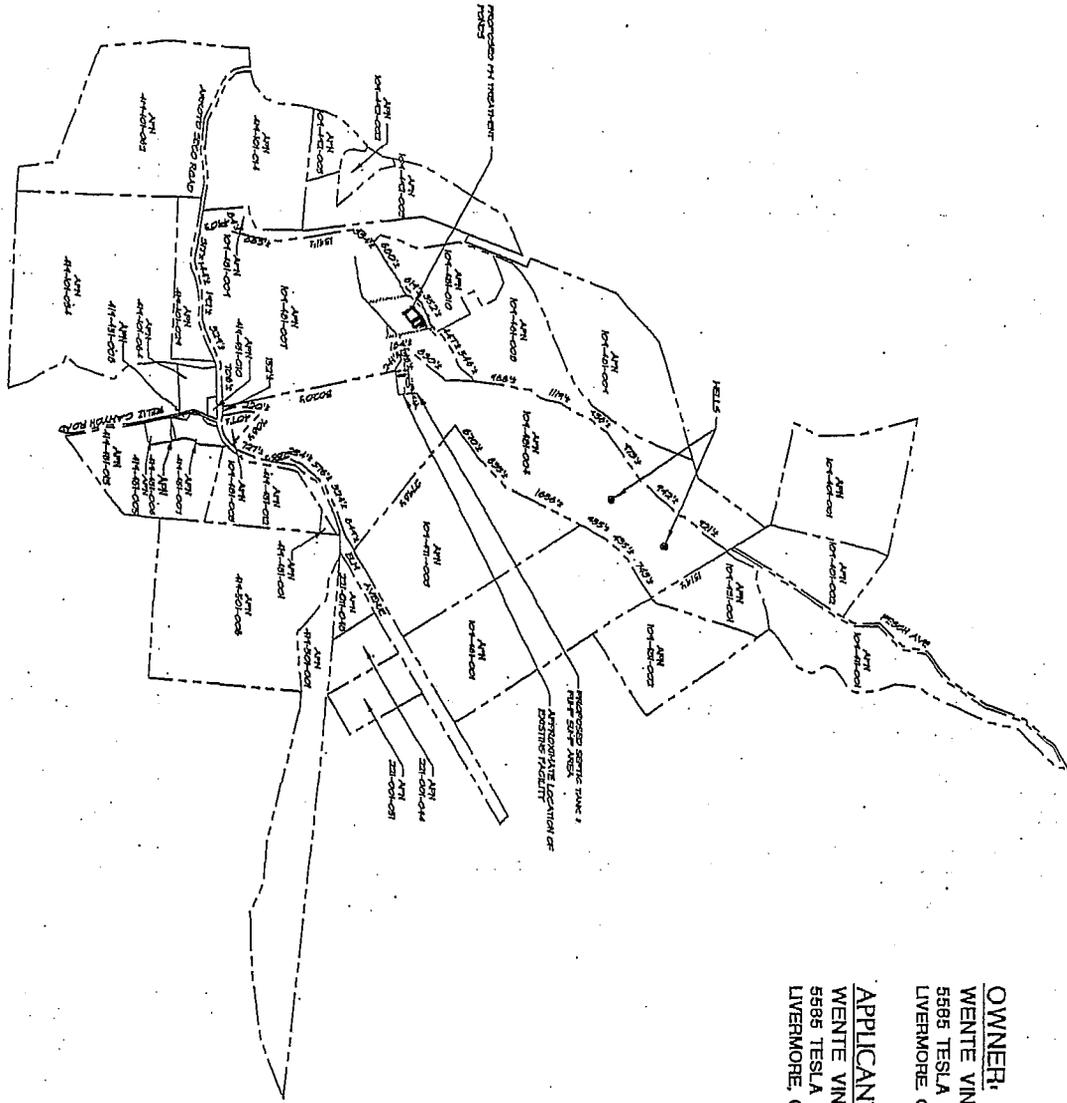

OWNER:
 WENTE VINEYARDS
 5585 TESLA ROAD
 LIVERMORE CA 94550

APPLICANT:
 WENTE VINEYARDS
 5585 TESLA ROAD
 LIVERMORE, CA 94550

USE PERMIT	
PARCEL MAP	
DATE	08-11-05
DRAWN BY	2000007
CHECKED BY	AS SHOWN
DESIGNED BY	07/07/2005
SCALE	AS SHOWN
PROJECT	UP1

WENTE VINEYARDS
 ARROYO SECO FACILITY
 37986 ELM AVENUE
 GREENFIELD, CALIFORNIA 93927
 APN 108-481-004, 007


SUMMIT ENGINEERING INC.

 461 AVIATION BLVD., #200
 SANTA ROSA, CA 95403
 Phone 707.527.8776 Fax 707.527.8212


THE SECONDARY AND TERTIARY MATERIALS LISTED HEREIN ARE FOR INFORMATION ONLY. THE PROPERTY OF SUNDT CONSULTING, INC. AND IS NOT TO BE USED IN WHOLE OR IN PART, FOR ANY OTHER PROJECT WITHOUT THE WRITTEN PERMISSION OF SUNDT CONSULTING, INC.

EXTERIORS MATERIALS MATRIX



	SIDING MATERIAL	ROOF MATERIAL
BUILDING 1	METAL	METAL
BUILDING 2	METAL	METAL
WINERY OFFICE	WOOD	METAL

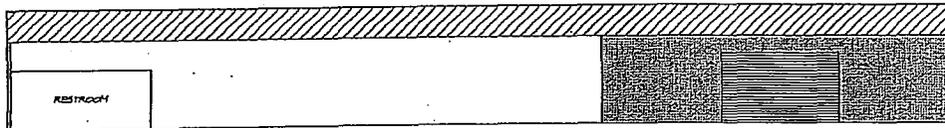


**BUILDING 1 (E)
SOUTH ELEVATION**

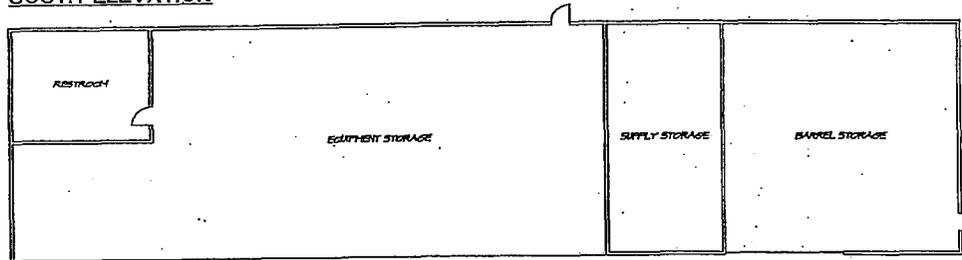


**BUILDING 1 (E)
FLOOR PLAN**

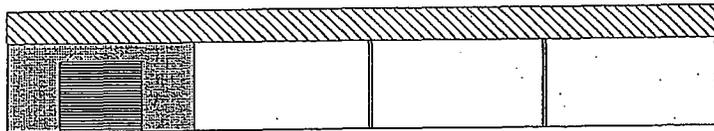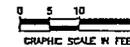



**BUILDING 2 (E)
EAST ELEVATION**

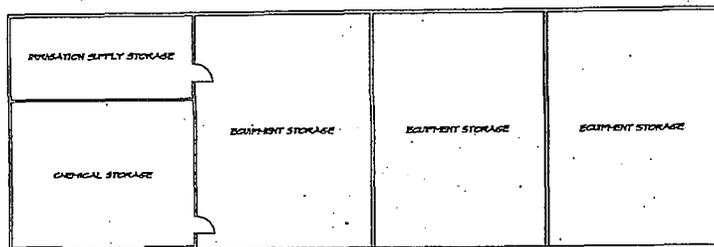

**BUILDING 2 (E)
FLOOR PLAN**

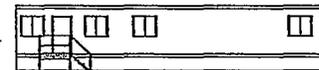

**WINERY OFFICE (E)
SOUTH ELEVATION**

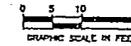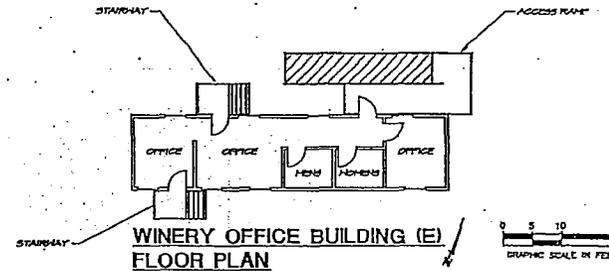

OWNER:
 WENTE VINEYARDS
 5585 TESLA ROAD
 LIVERMORE, CA 94550

APPLICANT:
 WENTE VINEYARDS
 5585 TESLA ROAD
 LIVERMORE, CA 94550

SUNDT ENGINEERING INC.
 440 AVATON BLVD, SUITE 200
 SANTA ROSA, CA 95403
 PHONE 707.527.0175 FAX 707.527.0172




WENTE VINEYARDS
 ARROYO SECO FACILITY
 37885 ELM AVENUE
 GREENFIELD, CALIFORNIA 95927
 APN 109-481-004, 007

USE PERMIT
 EXISTING FLOOR PLANS
 &
 ELEVATIONS

DATE 06-11-06
 JOB NO 2005087
 SCALE AS SHOWN
 DRAWN DR/MP/SCH
 CHECKED BH
 SHEET

UP3

CENTRAL SALINAS VALLEY

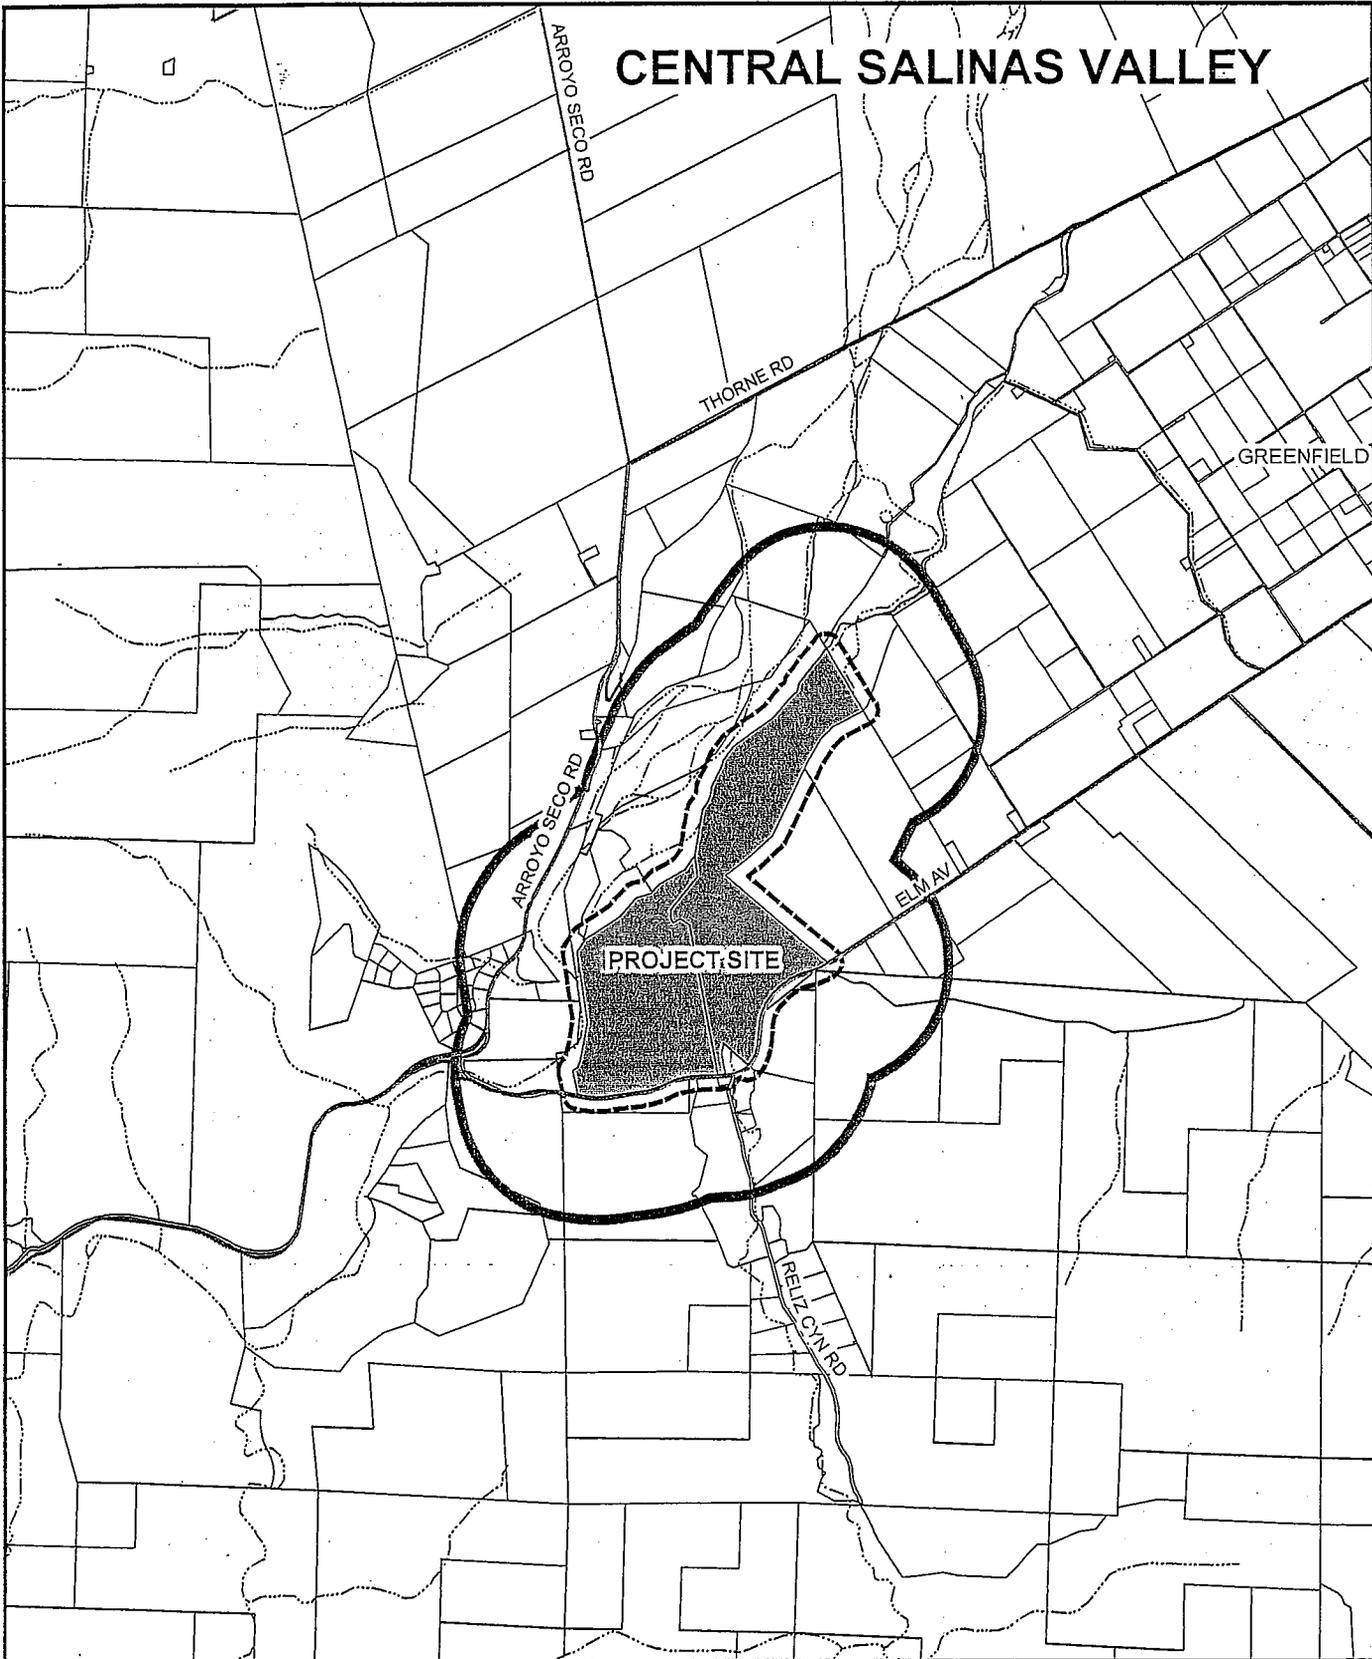


APPLICANT: WENTE BROS

APN: 109-481-004-000 & 109-481-007-000

FILE # PLN050735

 300' Limit  2500' Limit  City Limits

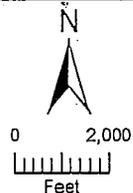

PLANNER: KINISON BROWN