

**Before the Zoning Administrator in and for the
County of Monterey, State of California**

In the matter of the application of:

El El Sea, LLC (PLN080403)

RESOLUTION NO. 080403

Resolution by the Monterey County Zoning
Administrator:

- 1) Approving Coastal Administrative Permit to correct Code Enforcement violation CE080270 which consists of demolishing an existing 480 square foot single family residence and allowing the construction of a new 1,995 square foot one-story single family dwelling with a 512 square foot deck/porch and a 160 square foot detached carport.

(PLN080403, El El Sea, LLC, Coastal Administrative Permit, Big Sur Coast Land Use Plan (APN: 418-091-012-000))

The Coastal Administrative Permit application (PLN080403) came on for public hearing before the Monterey County Zoning Administrator on May 28, 2009. Having considered all the written and documentary evidence, the administrative record, the staff report, oral testimony, and other evidence presented, the Zoning Administrator finds and decides as follows:

FINDINGS

1. **FINDING:** **CONSISTENCY** – The Project, as conditioned, is consistent with the applicable plans and policies which designate this area as appropriate for development.

EVIDENCE: a) During the course of review of this application, the project has been reviewed for consistency with the text, policies, and regulations in:

- the Monterey County General Plan,
- Big Sur Coast Land Use Plan,
- Big Sur Coast Land Use Plan, Coastal Implementation Plan
- Monterey County Zoning Ordinance (Title 20)

A Code Enforcement violation currently exists on the property and therefore there is a conflict with the policies until this permit is approved. No communications were received during the course of review of the project indicating any inconsistencies with the text, policies, and regulations in these documents.

- b) The property is located at 37863 Palo Colorado Road, Carmel (Assessor's Parcel Number 418-091-012-000, Big Sur Coast Land Use Plan. The parcel is zoned Rural Density Residential/40 acres per unit, Design Control Zoning District in the Coastal Zone (RDR/40-D (CZ)) which allows residential development. Therefore, the project is an allowed land use for this site.
- c) Pursuant to Section 20.44.020, the subject parcel is located in a Design

Control Zoning District. Colors and materials proposed will consist of natural materials with earth tone colors that will blend into the surrounding area.

- d) The project planner conducted a site inspection on November 19, 2008 to verify that the project on the subject parcel conforms to the plans listed above.
- e) On August 1, 2008, Code Enforcement officer verified that development had commenced prior to application of a Coastal Development Permit. This permit corrects the violation (CE080270). (**See Finding 4**)
- f) The proposal consists of demolishing an existing 480 square foot single family residence and constructing a 1,995 square foot one-story single family dwelling with a 512 square foot deck/porch and a 160 square foot detached carport. Entitlements are as follows:
 - Coastal Administrative Permit for the first single family dwelling pursuant to Section 20.16.040.A; and
 - Design Approval (Section 20.44.020.B MCC)

The proposed project meets the necessary site development standards for rural density residential. Required setbacks are as follows:

- Front setback: 30 feet Proposed: 31 feet
 - Side setback: 20 feet Proposed: 200+ feet and 200+feet
 - Rear setback: 20 foot Proposed: 167 feet
 - Height limit: 30 feet Proposed: 29 feet/6"
- g) The parcel is not located within a public viewshed and there is no tree removal proposed for this project. The project site is located in a moderate archaeological sensitivity zone. There is no environmentally sensitive habitat on the parcel. The parcel is not described as an area where the Local Coastal Program requires access, and it is not indicated as part of any designated trails or shoreline access as shown in Figure 2 (Shoreline Access/Trails Map) of the Big Sur Coast. Based on information and materials provided, plus site visits, staff finds that this project has no issues relative to archaeological, historic or biological resources and is consistent with the policies of the Big Sur Coast Land Use Plan (**See Findings #2, #3**).
 - h) The project was not referred to the Big Sur Land Use Advisory Committee (LUAC) for review. Based on the LUAC Procedure guidelines adopted by the Monterey County Board of Supervisors per Resolution No. 08-338, this application did not warrant referral to the LUAC because the project does not involve any policy conflicts nor does it raise any significant land issues that would necessitate review prior to the public hearing.
 - i) The application, project plans, and related support materials submitted by the project applicant to the Monterey County RMA - Planning Department for the proposed development found in Project File PLN080403.

2. **FINDING:** **SITE SUITABILITY** – The site is physically suitable for the use proposed.

EVIDENCE: a) The project has been reviewed for site suitability by the following departments and agencies: RMA - Planning Department, Cal Fire Coastal District, Parks, Public Works, Environmental Health Division,

and Water Resources Agency. There has been no indication from these departments/agencies that the site is not suitable for the proposed development. Conditions recommended have been incorporated.

- b) Technical reports by outside consultants indicated that there are no physical or environmental constraints that would indicate that the site is not suitable for the use proposed. County staff independently reviewed these reports and concurs with their conclusions. The following reports have been prepared:

- "Geotechnical Report" (LIB090168) prepared by Grice Engineering, Inc., Salinas, CA, December 2008.
- "Tree Assessment/Forest Management Plan" (LIB090169) prepared by Frank Ono, Pacific Grove, CA, October, 2008.
- "Preliminary Archaeological Reconnaissance" (LIB090181) prepared by Archaeological Consulting, Salinas, CA, November, 2008.

The Tree Assessment has recommendations that will avoid impacts to the trees located near the structure. Staff has included a condition of approval to require the contractor follow these recommendations (Condition #4).

- c) Staff conducted a site inspection on November 19, 2008 to verify that the site is suitable for this use.
- d) The application, project plans, and related support materials submitted by the project applicant to the Monterey County RMA - Planning Department for the proposed development found in Project File PLN080403.

3. **FINDING:** **HEALTH AND SAFETY** - The establishment, maintenance, or operation of the project applied for will not under the circumstances of this particular case be detrimental to the health, safety, peace, morals, comfort, and general welfare of persons residing or working in the neighborhood of such proposed use, or be detrimental or injurious to property and improvements in the neighborhood or to the general welfare of the County.

- EVIDENCE:** a) The project was reviewed by RMA - Planning Department, Cal Fire Coastal District, Parks, Public Works, Environmental Health Division, and Water Resources Agency. The respective departments/agencies have recommended conditions, where appropriate, to ensure that the project will not have an adverse effect on the health, safety, and welfare of persons either residing or working in the neighborhood. The applicant has agreed to these conditions as evidenced by the application and accompanying materials and conditions (**Exhibit 1**).
- b) Necessary public facilities include an existing spring well and an existing septic system. Environmental Health has determined that these facilities meet necessary health standards.
- c) See preceding Findings #1 and #2 and supporting evidence for PLN080403.

4. **FINDING:** **VIOLATIONS** - The subject property is currently not in compliance with all rules and regulations pertaining to zoning uses, subdivision, and any other applicable provisions of the County's zoning ordinance.

- Approval of this permit will allow clearing the violation.
- EVIDENCE:**
- a) Staff reviewed Monterey County RMA - Planning Department and Building Services Department Monterey County records and found that there exists one violation on the property. This permit corrects the violation (CE080270).
 - b) Staff conducted a site inspection on November 19, 2008 and researched County records to assess the violation that exists on the subject property.
 - c) On August 1, 2008, Code Enforcement officer verified that development had commenced prior to application of a Coastal Development Permit. The violation consists of demolishing an existing 480 square foot single family residence and constructing a 1,995 square foot one-story single family dwelling with a 512 square foot deck/porch and a 160 square foot detached carport. Entitlements to correct the violation include a Coastal Administrative Permit and Design Approval.
 - d) Pursuant to Section 20.90.140 (MCC), applications for permits for any use for which a permit is required and where the use has been constructed, placed on the property, operated or has been otherwise established or initiated prior to the application for the permit requires a fee of twice the amount normally charged for the application. The applicant has paid a double fee.
 - e) Zoning violation abatement costs, if any, have been paid. A condition of approval (**Condition #7**) is included to assure that all zoning abatement costs, if any, have been paid.
 - f) The application, plans and supporting materials submitted by the project applicant to the Monterey County Planning Department for the proposed development are found in Project File PLN080403.

5. **FINDING:** **CEQA (Exempt):** - The project is categorically exempt from environmental review and no unusual circumstances were identified to exist for the proposed project.

- EVIDENCE:**
- a) California Environmental Quality Act (CEQA) Guidelines Section 15302 (a) categorically exempts replacement or reconstruction of existing structures and facilities where the new structure will be located on the same site as the structure replaced and will have substantially the same purpose and capacity as the structure replaced.
 - b) The parcel is not located within a public viewshed and there is no tree removal proposed for this project. The project site is located in a moderate archaeological sensitivity zone. There is no environmentally sensitive habitat on the parcel.
 - c) Based on information and materials provided, plus a site visit on November 19, 2008, staff finds that no adverse environmental effects were identified relative to archaeological, historic or biological resources.
 - d) See preceding Findings #1, #2 and #3 and supporting evidence for PLN080403.

6. **FINDING:** **PUBLIC ACCESS** – The project is in conformance with the public access and recreation policies of the Coastal Act (specifically Chapter 3 of the Coastal Act of 1976, commencing with Section 30200 of the

Public Resources Code) and Local Coastal Program, and does not interfere with any form of historic public use or trust rights.

- EVIDENCE:** a) No access is required as part of the project as no substantial adverse impact on access, either individually or cumulatively, as described in Section 20.70.050.B.4.c of the Monterey County Coastal Implementation Plan can be demonstrated.
- b) The subject property is not described as an area where the Local Coastal Program requires public access (Figure 2 in the Big Sur Coast Land Use Plan).
- c) No evidence or documentation has been submitted or found showing the existence of historic public use or trust rights over this property.
- d) The application, plans and supporting materials submitted by the project applicant to the Monterey County Planning Department for the proposed development are found in Project File PLN080403.
- e) The project planner conducted a site inspection on November 19, 2008.

7. **FINDING:** **WATER SUPPLY** – The project has an adequate long-term water supply and manages development in the area so as to minimize adverse effects on the aquifers and preserve them as viable sources of water for human consumption.

- EVIDENCE:** a) Development of water supplies or intensification of use of existing supplies from springs, streams, wells or community water systems shall be regulated by permit in accordance with Coastal Act requirements, including permits from County Health Department. (Policy 3.4.3.2 BSLUP)
- b) The property contains an existing spring that has been in use since 1972. Environmental Health has determined that the spring meets necessary health standards.
- c) See preceding Findings #2, #3 and #5 and supporting evidence for PLN080403.

8. **FINDING:** **APPEALABILITY** - The decision on this project may be appealed to the Board of Supervisors and not the California Coastal Commission.

- EVIDENCE:** a) Section 20.86.030 of the Monterey County Coastal Implementation Plan - Part 1 (Board of Supervisors).
- b) Section 20.86.080 of the Monterey County Coastal Implementation Plan - Part 1 (Coastal Commission). The project only requires a Coastal Administrative Permit which is a principal use.

DECISION

NOW, THEREFORE, based on the above findings and evidence, the Zoning Administrator does hereby:

- A. Approve Coastal Administrative Permit, in general conformance with the attached sketch (**Exhibit 2**) and subject to the conditions (**Exhibit 1**), both exhibits being attached hereto and incorporated herein by reference.

PASSED AND ADOPTED this 28th day of May, 2009.


MIKE NOVO, ZONING ADMINISTRATOR

COPY OF THIS DECISION MAILED TO APPLICANT ON JUN 15 2009

THIS APPLICATION IS APPEALABLE TO THE BOARD OF SUPERVISORS.

IF ANYONE WISHES TO APPEAL THIS DECISION, AN APPEAL FORM MUST BE COMPLETED AND SUBMITTED TO THE CLERK TO THE BOARD ALONG WITH THE APPROPRIATE FILING FEE ON OR BEFORE JUN 25 2009

THIS PROJECT IS LOCATED IN THE COASTAL ZONE AND IS NOT APPEALABLE TO THE COASTAL COMMISSION.

This decision, if this is the final administrative decision, is subject to judicial review pursuant to California Code of Civil Procedure Sections 1094.5 and 1094.6. Any Petition for Writ of Mandate must be filed with the Court no later than the 90th day following the date on which this decision becomes final.

NOTES

1. You will need a building permit and must comply with the Monterey County Building Ordinance in every respect.

Additionally, the Zoning Ordinance provides that no building permit shall be issued, nor any use conducted, otherwise than in accordance with the conditions and terms of the permit granted or until ten days after the mailing of notice of the granting of the permit by the appropriate authority, or after granting of the permit by the Board of Supervisors in the event of appeal.

Do not start any construction or occupy any building until you have obtained the necessary permits and use clearances from the Monterey County Planning Department and Building Services Department office in Salinas.

2. This permit expires 2 years after the above date of granting thereof unless construction or use is started within this period.

<p align="center">RESOLUTION 080403 - EXHIBIT 1 Monterey County Resource Management Agency Planning Department Condition Compliance and/or Mitigation Monitoring Reporting Plan</p>	<p>Project Name: <u>El El Sea, LLC</u></p> <p>File No: <u>PLN080403</u> APNs: <u>418-091-012-000</u></p> <p>Approved by: <u>Zoning Administrator</u> Date: <u>May 28, 2009</u></p>
--	---

**Monitoring or Reporting refers to projects with an EIR or adopted Mitigated Negative Declaration per Section 21081.6 of the Public Resources Code.*

Permit Cond. Number	Mitig. Number	Conditions of Approval and/or Mitigation Measures and Responsible Land Use Department	Compliance or Monitoring Actions to be performed. Where applicable, a certified professional is required for action to be accepted.	Responsible Party for Compliance	Timing	Verification of Compliance (name/date)
RMA – Planning Department						
1.		<p>PD001 - SPECIFIC USES ONLY This Coastal Administrative Permit (PLN080403) corrects Code Enforcement violation CE080270 which consists of demolishing an existing 480 square foot single family residence and allowing the construction of a new 1,995 square foot one-story single family dwelling with a 512 square foot deck/porch and a 160 square foot detached carport. The property is located at 37863 Palo Colorado Road, Carmel (Assessor's Parcel Number 418-091-012-000), Big Sur Coast Land Use Plan. This permit was approved in accordance with County ordinances and land use regulations subject to the following terms and conditions. Any use or construction not in substantial conformance with the terms and conditions of this permit is a violation of County regulations and may result in modification or revocation of this permit and subsequent legal action. No use or construction other than that specified by this permit is allowed unless additional permits are approved by the appropriate authorities. (RMA-Planning Department)</p>	<p>Adhere to conditions and uses specified in the permit.</p> <p>Neither the uses nor the construction allowed by this permit shall commence unless and until all of the conditions of this permit are met to the satisfaction of the Director of the RMA - Planning Department.</p> <p>To the extent that the County has delegated any condition compliance or mitigation monitoring to the Monterey County Water Resources Agency, the Water Resources Agency shall provide all information requested by the County and the County shall bear ultimate responsibility to ensure that conditions and mitigation measures are properly fulfilled.</p>	<p>Owner/ Applicant</p> <p>RMA - Planning</p> <p>WRA RMA - Planning</p>	Ongoing unless otherwise stated	

<i>Permit Cond. Number</i>	<i>Mitig. Number</i>	<i>Conditions of Approval and/or Mitigation Measures and Responsible Land Use Department</i>	<i>Compliance or Monitoring Actions to be performed. Where applicable, a certified professional is required for action to be accepted.</i>	<i>Responsible Party for Compliance</i>	<i>Timing</i>	<i>Verification of Compliance (name/date)</i>
2.		PD002 - NOTICE-PERMIT APPROVAL The applicant shall record a notice which states: "A permit (Resolution 080403) was approved by the Zoning Administrator for Assessor's Parcel Number 418-091-012-000 on May 28, 2009. The permit was granted subject to 21 conditions of approval which run with the land. A copy of the permit is on file with the Monterey County RMA - Planning Department." (RMA-Planning Department)	Obtain appropriate form from the RMA-Planning Department. The applicant shall complete the form and furnish proof of recordation of this notice to the RMA - Planning Department.	Owner/ Applicant RMA- Planning	Prior to the issuance of grading and building permits or commencement of use.	
3.		PD032 - PERMIT TIME/YEAR & DATE The permit shall be granted for a time period of 2 years, to expire on May 28, 2011. (RMA-Planning Department)	The applicant shall obtain a valid grading or building permit and/or commence the authorized use to the satisfaction of the Director of Planning. Any request for extension must be received by the Planning Department at least 30 days prior to the expiration date.	Owner/ Applicant	As stated in the conditions of approval	
4.		PD016 – NOTICE OF REPORT Prior to issuance of building or grading permits, a notice shall be recorded with the Monterey County Recorder which states: "A Forest Management report has been prepared for this parcel by Frank Ono, dated October 24, 2008, and is on record in the Monterey County RMA - Planning Department , Library No. 090169. All development shall be in accordance with this report." (RMA – Planning Department)	Proof of recordation of this notice shall be furnished to the RMA - Planning Department. Submit evidence of tree replanting to the RMA Planning Department for review and approval.	Owner/ Applicant Owner/ Applicant	Prior to the issuance of grading and building permits. Prior to Final of building permit.	

<i>Permit Cond. Number</i>	<i>Mitig. Number</i>	<i>Conditions of Approval and/or Mitigation Measures and Responsible Land Use Department</i>	<i>Compliance or Monitoring Actions to be performed. Where applicable, a certified professional is required for action to be accepted.</i>	<i>Responsible Party for Compliance</i>	<i>Timing</i>	<i>Verification of Compliance (name/date)</i>
5.		PD011 – TREE AND ROOT PROTECTION Trees which are located close to the construction site(s) shall be protected from inadvertent damage from construction equipment by fencing off the canopy driplines and/or critical root zones (whichever is greater) with protective materials, wrapping trunks with protective materials, avoiding fill of any type against the base of the trunks and avoiding an increase in soil depth at the feeding zone or drip-line of the retained trees. Said protection, approved by a certified arborist, shall be demonstrated prior to issuance of building permits subject to the approval of the RMA – Director of Planning. If there is any potential for damage, all work must stop in the area and a report, with mitigation measures, shall be submitted by a certified arborist. Should any additional trees not included in this permit be harmed, during grading or construction activities, in such a way where removal is required, the owner/applicant shall obtain required permits.(RMA - Planning Department)	Submit evidence of tree protection to the RMA - Planning Department for review and approval.	Owner/ Applicant	Prior to the issuance of grading and/or building permits.	
			Submit on-going evidence that tree protection measures are in place through out grading and construction phases. If damage is possible, submit an interim report prepared by a certified arborist.	Owner/ Applicant/ Arborist	During construction.	
			Submit photos of the trees on the property to the RMA – Planning Department after construction to document that tree protection has been successful or if follow-up remediation or additional permits are required.	Owner/ Applicant	Prior to final inspection.	
6.		PD009 - GEOTECHNICAL CERTIFICATION Prior to final inspection, the geotechnical consultant shall provide certification that all development has been constructed in accordance with the geotechnical report. (RMA – Planning Department and Building Services Department)	Submit certification by the geotechnical consultant to the RMA – Building Services Department showing project's compliance with the geotechnical report.	Owner/ Applicant/ Geotechnical Consultant	Prior to final inspection	
7.		PDSP001 - VIOLATION FEE (NON-STANDARD) Prior to issuance of permits, the owner shall pay any violation fee required prior to submitting the subject application (PLN080270). (RMA – Planning Department)	Pay all fees to the Code Enforcement Division.	Applicant/ Owner	Prior to issuance of permits or start of use.	

<i>Permit Cond. Number</i>	<i>Mitig. Number</i>	<i>Conditions of Approval and/or Mitigation Measures and Responsible Land Use Department</i>	<i>Compliance or Monitoring Actions to be performed. Where applicable, a certified professional is required for action to be accepted.</i>	<i>Responsible Party for Compliance</i>	<i>Timing</i>	<i>Verification of Compliance (name/date)</i>
8.		PD012(F) - LANDSCAPE PLAN AND MAINTENANCE (SINGLE FAMILY DWELLING ONLY) The site shall be landscaped. Prior to the issuance of building permits, three (3) copies of a landscaping plan shall be submitted to the Director of the RMA - Planning Department. A landscape plan review fee is required for this project. Fees shall be paid at the time of landscape plan submittal. The landscaping plan shall be in sufficient detail to identify the location, species, and size of the proposed landscaping materials and shall include an irrigation plan. The plan shall be accompanied by a nursery or contractor's estimate of the cost of installation of the plan. Before occupancy, landscaping shall be either installed or a certificate of deposit or other form of surety made payable to Monterey County for that cost estimate shall be submitted to the Monterey County RMA - Planning Department. All landscaped areas and fences shall be continuously maintained by the applicant; all plant material shall be continuously maintained in a litter-free, weed-free, healthy, growing condition. (RMA – Planning Department)	Submit landscape plans and contractor's estimate to the RMA - Planning Department for review and approval. Landscaping plans shall include the recommendations from the Forest Management Plan or Biological Survey as applicable.	Owner/ Applicant/ Licensed Landscape Contractor/ Licensed Landscape Architect	Prior to issuance of Building Permits	
			Landscaping shall be either installed or a certificate of deposit or other form of surety made payable to Monterey County for that cost estimate shall be submitted to the Monterey County RMA - Planning Department.	Owner/ Applicant/ Licensed Landscape Contractor/ Licensed Landscape Architect	Prior to Occupancy	
			All landscaped areas and fences shall be continuously maintained by the applicant; all plant material shall be continuously maintained in a litter-free, weed-free, healthy, growing condition.	Owner/ Applicant	Ongoing	
9.		PD014(C) – LIGHTING – EXTERIOR LIGHTING PLAN (BIG SUR) All exterior lighting shall be unobtrusive, down-lit, compatible with the local area, and constructed or located so that only the intended area is illuminated and off-site glare is fully controlled. Exterior lights shall have recessed lighting elements. Exterior light sources that would be directly visible from critical viewshed viewing areas, as defined in Section 20.145.020.V, are prohibited. The applicant shall submit three (3) copies of an exterior lighting plan which shall indicate the location, type, and wattage of all light fixtures and include catalog sheets for each fixture. The lighting shall comply with the	Submit three copies of the lighting plans to the RMA - Planning Department for review and approval. Approved lighting plans shall be incorporated into final building plans.	Owner/ Applicant	Prior to the issuance of building permits.	
			The lighting shall be installed and maintained in accordance with the approved plan.	Owner/ Applicant	Prior to Occupancy / Ongoing	

<i>Permit Cond. Number</i>	<i>Mitig. Number</i>	<i>Conditions of Approval and/or Mitigation Measures and Responsible Land Use Department</i>	<i>Compliance or Monitoring Actions to be performed. Where applicable, a certified professional is required for action to be accepted.</i>	<i>Responsible Party for Compliance</i>	<i>Timing</i>	<i>Verification of Compliance (name/date)</i>
		requirements of the California Energy Code set forth in California Code of Regulations, Title 24, Part 6. The exterior lighting plan shall be subject to approval by the Director of the RMA - Planning Department, prior to the issuance of building permits. (RMA – Planning Department)				
Fire Agency CAL FIRE COASTAL						
10.		FIRE007 - DRIVEWAYS Driveways shall not be less than 12 feet wide unobstructed, with an unobstructed vertical clearance of not less than 15 feet. The grade for all driveways shall not exceed 15 percent. Where the grade exceeds 8 percent, a minimum structural roadway surface of 0.17 feet of asphaltic concrete on 0.34 feet of aggregate base shall be required. The driveway surface shall be capable of supporting the imposed load of fire apparatus (22 tons), and be accessible by conventional-drive vehicles, including sedans. For driveways with turns 90 degrees and less, the minimum horizontal inside radius of curvature shall be 25 feet. For driveways with turns greater than 90 degrees, the minimum horizontal inside radius curvature shall be 28 feet. For all driveway turns, an additional surface of 4 feet shall be added. All driveways exceeding 150 feet in length, but less than 800 feet in length, shall provide a turnout near the midpoint of the driveway. Where the driveway exceeds 800 feet, turnouts shall be provided at no greater than 400-foot intervals. Turnouts shall be a minimum of 12 feet wide and 30 feet long with a minimum of 25-foot taper at both ends. Turnarounds shall be required on driveways in excess of 150 feet of surface length and shall long with a minimum 25-foot taper at both ends. Turnarounds shall be required on driveways in excess of	Applicant shall incorporate specification into design and enumerate as "Fire Dept. Notes" on plans.	Applicant or owner	Prior to issuance of grading and/or building permit.	
			Applicant shall schedule fire dept. clearance inspection	Applicant or owner	Prior to final building inspection.	

<i>Permit Cond. Number</i>	<i>Mitig. Number</i>	<i>Conditions of Approval and/or Mitigation Measures and Responsible Land Use Department</i>	<i>Compliance or Monitoring Actions to be performed. Where applicable, a certified professional is required for action to be accepted.</i>	<i>Responsible Party for Compliance</i>	<i>Timing</i>	<i>Verification of Compliance (name/date)</i>
		150 feet of surface length and shall be located within 50 feet of the primary building. The minimum turning radius for a turnaround shall be 40 feet from the center line of the driveway. If a hammerhead/T is used, the top of the "T" shall be a minimum of 60 feet in length. Cal Fire Coastal				
11.		FIRE008 - GATES All gates providing access from a road to a driveway shall be located at least 30 feet from the roadway and shall open to allow a vehicle to stop without obstructing traffic on the road. Gate entrances shall be at least the width of the traffic lane but in no case less than 12 feet wide. Where a one-way road with a single traffic lane provides access to a gated entrance, a 40-foot turning radius shall be used. Where gates are to be locked, the installation of a key box or other acceptable means for immediate access by emergency equipment may be required. Cal Fire Coastal	Applicant shall incorporate specification into design and enumerate as "Fire Dept. Notes" on plans.	Applicant or owner	Prior to issuance of grading and/or building permit.	
			Applicant shall schedule fire dept. clearance inspection	Applicant or owner	Prior to final building inspection.	
12.		FIRE011 - ADDRESSES FOR BUILDINGS All buildings shall be issued an address in accordance with Monterey County Ordinance No. 1241. Each occupancy, except accessory buildings, shall have its own permanently posted address. When multiple occupancies exist within a single building, each individual occupancy shall be separately identified by its own address. Letters, numbers and symbols for addresses shall be a minimum of 4-inch height, 1/2-inch stroke, contrasting with the background color of the sign, and shall be Arabic. The sign and numbers shall be reflective and made of a noncombustible material. Address signs shall be placed at each driveway entrance and at each driveway split. Address signs shall be and visible from both directions of travel along the road. In all cases, the address shall be posted at the beginning of construction and shall be maintained thereafter. Address	Applicant shall incorporate specification into design and enumerate as "Fire Dept. Notes" on plans.	Applicant or owner	Prior to issuance of building permit.	
			Applicant shall schedule fire dept. clearance inspection	Applicant or owner	Prior to final building inspection	

<i>Permit Cond. Number</i>	<i>Mitig. Number</i>	<i>Conditions of Approval and/or Mitigation Measures and Responsible Land Use Department</i>	<i>Compliance or Monitoring Actions to be performed. Where applicable, a certified professional is required for action to be accepted.</i>	<i>Responsible Party for Compliance</i>	<i>Timing</i>	<i>Verification of Compliance (name/date)</i>
		signs along one-way roads shall be visible from both directions of travel. Where multiple addresses are required at a single driveway, they shall be mounted on a single sign. Where a roadway provides access solely to a single commercial occupancy, the address sign shall be placed at the nearest road intersection providing access to that site. Permanent address numbers shall be posted prior to requesting final clearance. Cal Fire Coastal				
13.		FIRE014 - EMERGENCY WATER STANDARDS - FIRE PROTECTION WATER SUPPLY - (SINGLE PARCEL) For development of structures totaling less than 3,000 square feet on a single parcel, the minimum fire protection water supply shall be 4,900 gallons. For development of structures totaling 3,000 square feet or more on a single parcel, the minimum fire protection water supply shall be 9,800 gallons. For development of structures totaling more than 10,000 square feet on a single parcel, the reviewing authority may require additional fire protection water supply. Other water supply alternatives, including ISO Rural Class 8 mobile water systems, may be permitted by the fire authority to provide for the same practical effect. The quantity of water required by this condition shall be in addition to the domestic demand and shall be permanently and immediately available. Cal Fire Coastal	Applicant shall incorporate specification into design and enumerate as "Fire Dept. Notes" on plans.	Applicant or owner	Prior to issuance of grading and/or building permit.	
			Applicant shall schedule fire dept. clearance inspection	Applicant or owner	Prior to final building inspection	
14.		FIRE015 - FIRE HYDRANTS/FIRE VALVES A fire hydrant or fire valve is required. The hydrant or fire valve shall be 18 inches above grade, 8 feet from flammable vegetation, no closer than 4 feet nor further than 12 feet from a roadway, and in a location where fire apparatus using it will not block the roadway. The	Applicant shall incorporate specification into design and enumerate as "Fire Dept. Notes" on plans.	Applicant or owner	Prior to issuance of grading and/or building permit.	

<i>Permit Cond. Number</i>	<i>Mitig. Number</i>	<i>Conditions of Approval and/or Mitigation Measures and Responsible Land Use Department</i>	<i>Compliance or Monitoring Actions to be performed. Where applicable, a certified professional is required for action to be accepted.</i>	<i>Responsible Party for Compliance</i>	<i>Timing</i>	<i>Verification of Compliance (name/date)</i>
		hydrant serving any building shall be not less than 50 feet and not more than 1000 feet by road from the building it is to serve. Minimum hydrant standards shall include a brass head and valve with at least one 2 1/2 inch National Hose outlet supplied by a minimum 4 inch main and riser. More restrictive hydrant requirements may be applied by the Reviewing Authority. Each hydrant/valve shall be identified with a reflectorized blue marker, with minimum dimensions of 3 inches, located on the driveway address sign, non-combustible post or fire hydrant riser. If used, the post shall be within 3 feet of the hydrant/valve, with the blue marker not less than 3 feet or greater than 5 feet above the ground, visible from the driveway. On paved roads or driveways, reflectorized blue markers shall be permitted to be installed in accordance with the State Fire Marshal's Guidelines for Fire Hydrant Markings Along State Highways and Freeways, May 1988. Cal Fire Coastal	Applicant shall schedule fire dept. clearance inspection	Applicant or owner	Prior to final building inspection	
15.		FIRE016 - SETBACKS All parcels 1 acre and larger shall provide a minimum 30-foot setback for new buildings and accessory buildings from all property lines and/or the center of the road. For parcels less than 1 acre, alternate fuel modification standards or other requirements may be imposed by the local fire jurisdiction to provide the same practical effect. Cal Fire Coastal	Applicant shall incorporate specification into design and enumerate as "Fire Dept. Notes" on plans.	Applicant or owner	Prior to issuance of grading and/or building permit.	
			Applicant shall schedule fire dept. clearance inspection	Applicant or owner	Prior to final building inspection	
16.		FIRE017 - DISPOSAL OF VEGETATION AND FUELS Disposal, including chipping, burying, or removal to a landfill site approved by the local jurisdiction, of vegetation and debris caused by site development and	Applicant shall schedule fire dept. clearance inspection	Applicant or owner	Prior to final building inspection	

<i>Permit Cond. Number</i>	<i>Mitig. Number</i>	<i>Conditions of Approval and/or Mitigation Measures and Responsible Land Use Department</i>	<i>Compliance or Monitoring Actions to be performed. Where applicable, a certified professional is required for action to be accepted.</i>	<i>Responsible Party for Compliance</i>	<i>Timing</i>	<i>Verification of Compliance (name/date)</i>
		construction, road and driveway construction, and fuel modification shall be completed prior to final clearance of the related permit. Cal Fire Coastal				
17.		FIRE020 - DEFENSIBLE SPACE REQUIREMENTS (HAZARDOUS CONDITIONS) Manage combustible vegetation within a minimum of 30 feet of structures. Limb trees 6 feet up from ground. Remove limbs within 10 feet of chimneys. Additional fire protection or firebreaks approved by the Reviewing Authority may be required to provide reasonable fire safety. Environmentally sensitive areas may require alternative fire protection, to be determined by Reviewing Authority and the Director of Planning and Building Inspection. Cal Fire Coastal	Applicant shall incorporate specification into design and enumerate as "Fire Dept. Notes" on plans.	Applicant or owner	Prior to issuance of grading and/or building permit.	
			Applicant shall schedule fire dept. clearance inspection	Applicant or owner	Prior to final building inspection	
18.		FIRE022 - FIRE PROTECTION EQUIPMENT & SYSTEMS - FIRE SPRINKLER SYSTEM - (HAZARDOUS CONDITIONS) The building(s) and attached garage(s) shall be fully protected with automatic fire sprinkler system(s). Installation shall be in accordance with the applicable NFPA standard. A minimum of four (4) sets of plans for fire sprinkler systems must be submitted by a California licensed C-16 contractor and approved prior to installation. This requirement is not intended to delay issuance of a building permit. A rough sprinkler inspection must be scheduled by the installing contractor completed prior to requesting a framing inspection. Due to substandard access, or other mitigating factors, small bathroom(s) and open attached porches, carports, and similar structures shall be protected with fire sprinklers. Cal Fire Coastal	Applicant shall enumerate as "Fire Dept. Notes" on plans.	Applicant or owner	Prior to issuance of building permit.	
			Applicant shall schedule fire dept. rough sprinkler inspection	Applicant or owner	Prior to framing inspection	
			Applicant shall schedule fire dept. final sprinkler inspection	Applicant or owner	Prior to final building inspection	

<i>Permit Cond. Number</i>	<i>Mitig. Number</i>	<i>Conditions of Approval and/or Mitigation Measures and Responsible Land Use Department</i>	<i>Compliance or Monitoring Actions to be performed. Where applicable, a certified professional is required for action to be accepted.</i>	<i>Responsible Party for Compliance</i>	<i>Timing</i>	<i>Verification of Compliance (name/date)</i>
19.		FIRE024 - FIRE ALARM SYSTEM - (SINGLE FAMILY DWELLING) The residence shall be fully protected with an approved household fire warning system as defined by NFPA Standard 72. Plans and specifications for the household fire warning system shall be submitted by a California licensed C-10 contractor and approved prior to installation. Household fire warning systems installed in lieu of single-station smoke alarms required by the Uniform Building Code shall be required to be placarded as permanent building equipment. Cal Fire Coastal	Applicant shall enumerate as "Fire Dept. Notes" on plans.	Applicant or owner	Prior to issuance of building permit.	
			Applicant shall submit fire alarm plans and obtain approval.	Applicant or owner	Prior to rough sprinkler or framing inspection	
			Applicant shall schedule fire alarm system acceptance test.	Applicant or owner	Prior to final building inspection	
20.		FIRE025 - SMOKE ALARMS – (SINGLE FAMILY DWELLING) Where a household fire warning system or combination fire/burglar alarm system is installed in lieu of single-station smoke alarms required by the Uniform Building Code the alarm panel shall be required to be placarded as permanent building equipment. Cal Fire Coastal	Applicant shall enumerate as "Fire Dept. Notes" on plans.	Applicant or owner	Prior to issuance of building permit.	
			Applicant shall schedule fire alarm system acceptance test.	Applicant or owner	Prior to final building inspection	
21.		FIRE027 - ROOF CONSTRUCTION - (VERY HIGH HAZARD SEVERITY ZONE) All new structures, and all existing structures receiving new roofing over 50 percent or more of the existing roof surface within a one-year period, shall require a minimum of ICBO Class A roof construction. Cal Fire Coastal	Applicant shall enumerate as "Fire Dept. Notes" on plans.	Applicant or owner	Prior to issuance of building permit.	

END OF CONDITIONS

INDEX OF SHEETS

- 1 TITLE SHEET
- 2 VICINITY MAP, FIRE NOTES
- 3 PARCEL MAP, TOPOGRAPHIC
- 4 SITE MAP, EROSION CONTROL
- 5 FLOOR PLAN
- 6 ELEVATION
- 7 ELEVATION

PROPOSED SINGLE FAMILY RESIDENCE

37863 PALO COLORADO ROAD
APN 418 - 091 - 012

5.0 ACRES

ARCHITYPES II.

BOX 5232

CARMEL CA. 93921

831 624 2282

SCOPE OF PROJECT

COSTAL ADMINISTRATION PERMIT PLN 080403
TO DEMOLISH AN EXISTING 480 SQ FT SFD; AND
TO CONSTRUCT A NEW 1995 SQ FT ONE STORY
SFD WITH 512 SQ FT DECK; AND 160 SQ FT
DETACHED CARPORT. USE EXISTING WATER
AND SEPTIC CONNECTIONS.

PROJECT DATA

OWNER'S NAME:
HIRSCHBEIN / BEITSCHER
4910 CRESTLAND DRIVE
LA MESA. CA 91941 - 5732

OCCUPANCY GROUP: R-3 V 1

TYPE OF CONSTRUCTION: V - N



PHONE: 626 4304

RESIDENCE: 1,995 SQU. FT.

PROPOSED LOT COVERAGE	0.7%
LOT SIZE	219,815 SQ FT
PROPOSED BUILDING AREA	
LIVING AREA	1995.0 SQ FT
DECKS	512.0 SQ FT
CARPORT	160 SQ FT

TOTAL BUILDING AREA	2667.0 SQ FT
------------------------	--------------

NO GRADING
NO TREE REMOVAL

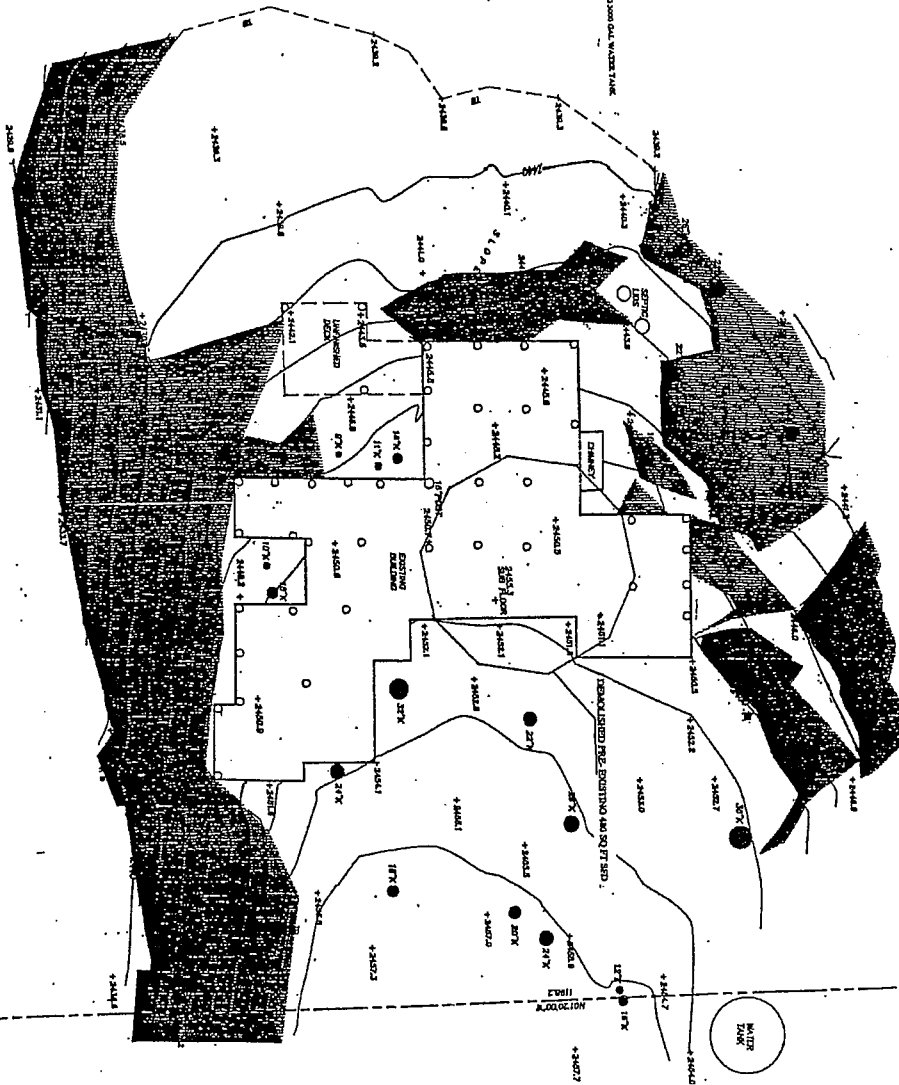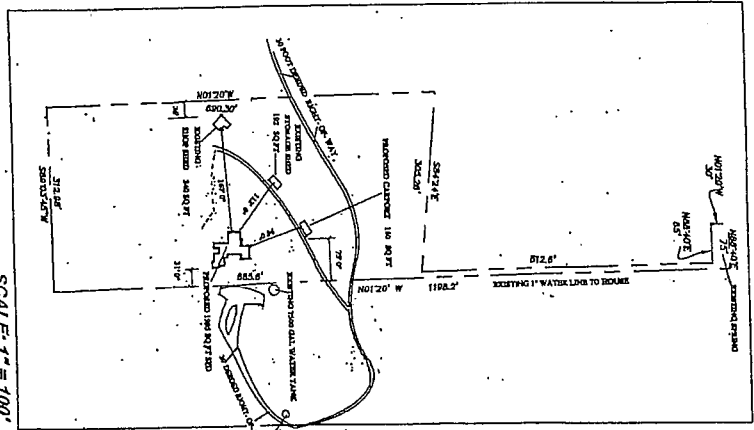

SHADING ADDED BY ARCHITYPE

AREAS OF SLOPE 30% OR GREATER

THE STUDOLS ARE DRAWN TO SCALE ONLY APPROXIMATELY;
 ○ POSTS (ALL POSTS ARE 12" UNLESS OTHERWISE NOTED)
 16'X = 16" OAK TREE
 10" = TOP OF BANK

THE CROSS STABOX (+) MARKS THE HORIZONTAL POSITION OF THE SPOT ELEVATION SHOWN

BOUNDARY ADJUDICATION IS TAKEN FROM GRANT DEED, MONTEREY COUNTY RECORDS, DOC. 200400274. A COMPLETE BOUNDARY SURVEY WAS NOT DONE AT THIS TIME.

DISTANCES ARE EXPRESSED IN FEET AND DECIMALS THEREOF. BOULDERY INDICATION IS TAKEN FROM GRANT DEED, MONTEREY COUNTY.

AS NOTED, THE VARIOUS PAGES DISCLOSE THAT THE INVESTIGATIVE AGENCIES OBTAINED INFORMATION FROM MORE REGULAR THAN CONTINUOUS MONITORING OF THE DISSENTERS IN ORDER AND ACCORDANCE WITH THE

BE OBTAINED FROM THE NOTIFICATION WHICH CARRIES ON
PUBLIC ADOPTIONS
ELEVATIONS ARE BASED ON AN ARBITRARY ASSUMED DATUM
AS NOTED

UNDERGROUND UTILITIES, IF ANY, WERE NOT LOCATED. INFORMATION REGARDING UNDERGROUND UTILITY LOCATIONS SHOULD BE OBTAINED FROM THE APPROPRIATE UTILITY COMPANIES OR PUBLIC AGENCIES.

UNDEVELOPED, PARTICULARLY THE SCHOOL PRINCIPAL? AREN'T
ARE NOT SHOWN HEREIN.

UNDEVELOPED UTILITIES, IF ANY, WERE NOT LOCATED. AFTER-
UNDEVELOPED UTILITIES, IF ANY, WERE NOT LOCATED. AFTER-

THERE MAY BE EVIDENTS OR OTHER MONITS, RECORDED OR UNRECORDED, AFFECTING THE SUBJECT PROPERTY WHICH ARE NOT SHOWN HEREIN.

PROPERTY OWNER

THIS MAP PORTRAYS THE SITE AT THE TIME OF THE SURVEY AND DOES NOT SHOW SOIL OR GEOLOGY INFORMATION, UNDERGROUND CONDITIONS, EASEMENTS, ZONING OR REGULATORY INFORMATION, OR ANY OTHER IDEAS NOT SPECIFICALLY REQUESTED BY THE

NOTES:

NOTES:

100

100

GRAPHIC SCALE

$$(\alpha \text{ mg})$$


Hirschbein/Beitscher
Residence

A R C H I T Y P E S
A r c h i t y p e s 1-1
 P.O. Box 5232, Chinal, CA 95921. (415) 434-8332

PROJECT NO.
28061

TOPOGRAPHIC SURVEY

SHOWING DISTING CONDITIONS IN A PORTION OF THAT
PROPERTY DESCRIBED AS THE E1/2 OF SE1/4 OF SE1/
SW1/4 & SUB 1 OF E1/2 OF NE1/4 OF SE1/4 OF SW1/
ALL IN SEC 3 T18 R1, MONTEREY COUNTY RECORDS, CA

RLS

RASMUSSEN LAND SURVEYING, INC.

P.O. BOX 3135
MONTEREY, CALIFORNIA 93942
(831)375-7240 (831)375-2545 FAX



DATE OF SURVEY: SEP. 22, 2008

DRANN BY: DW/BC


REVISED:

SITE PLAN


1/8" = 1' SCALE

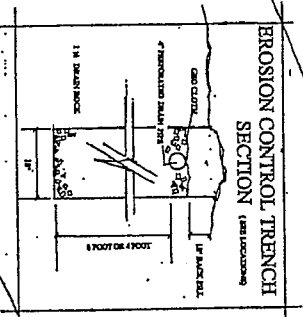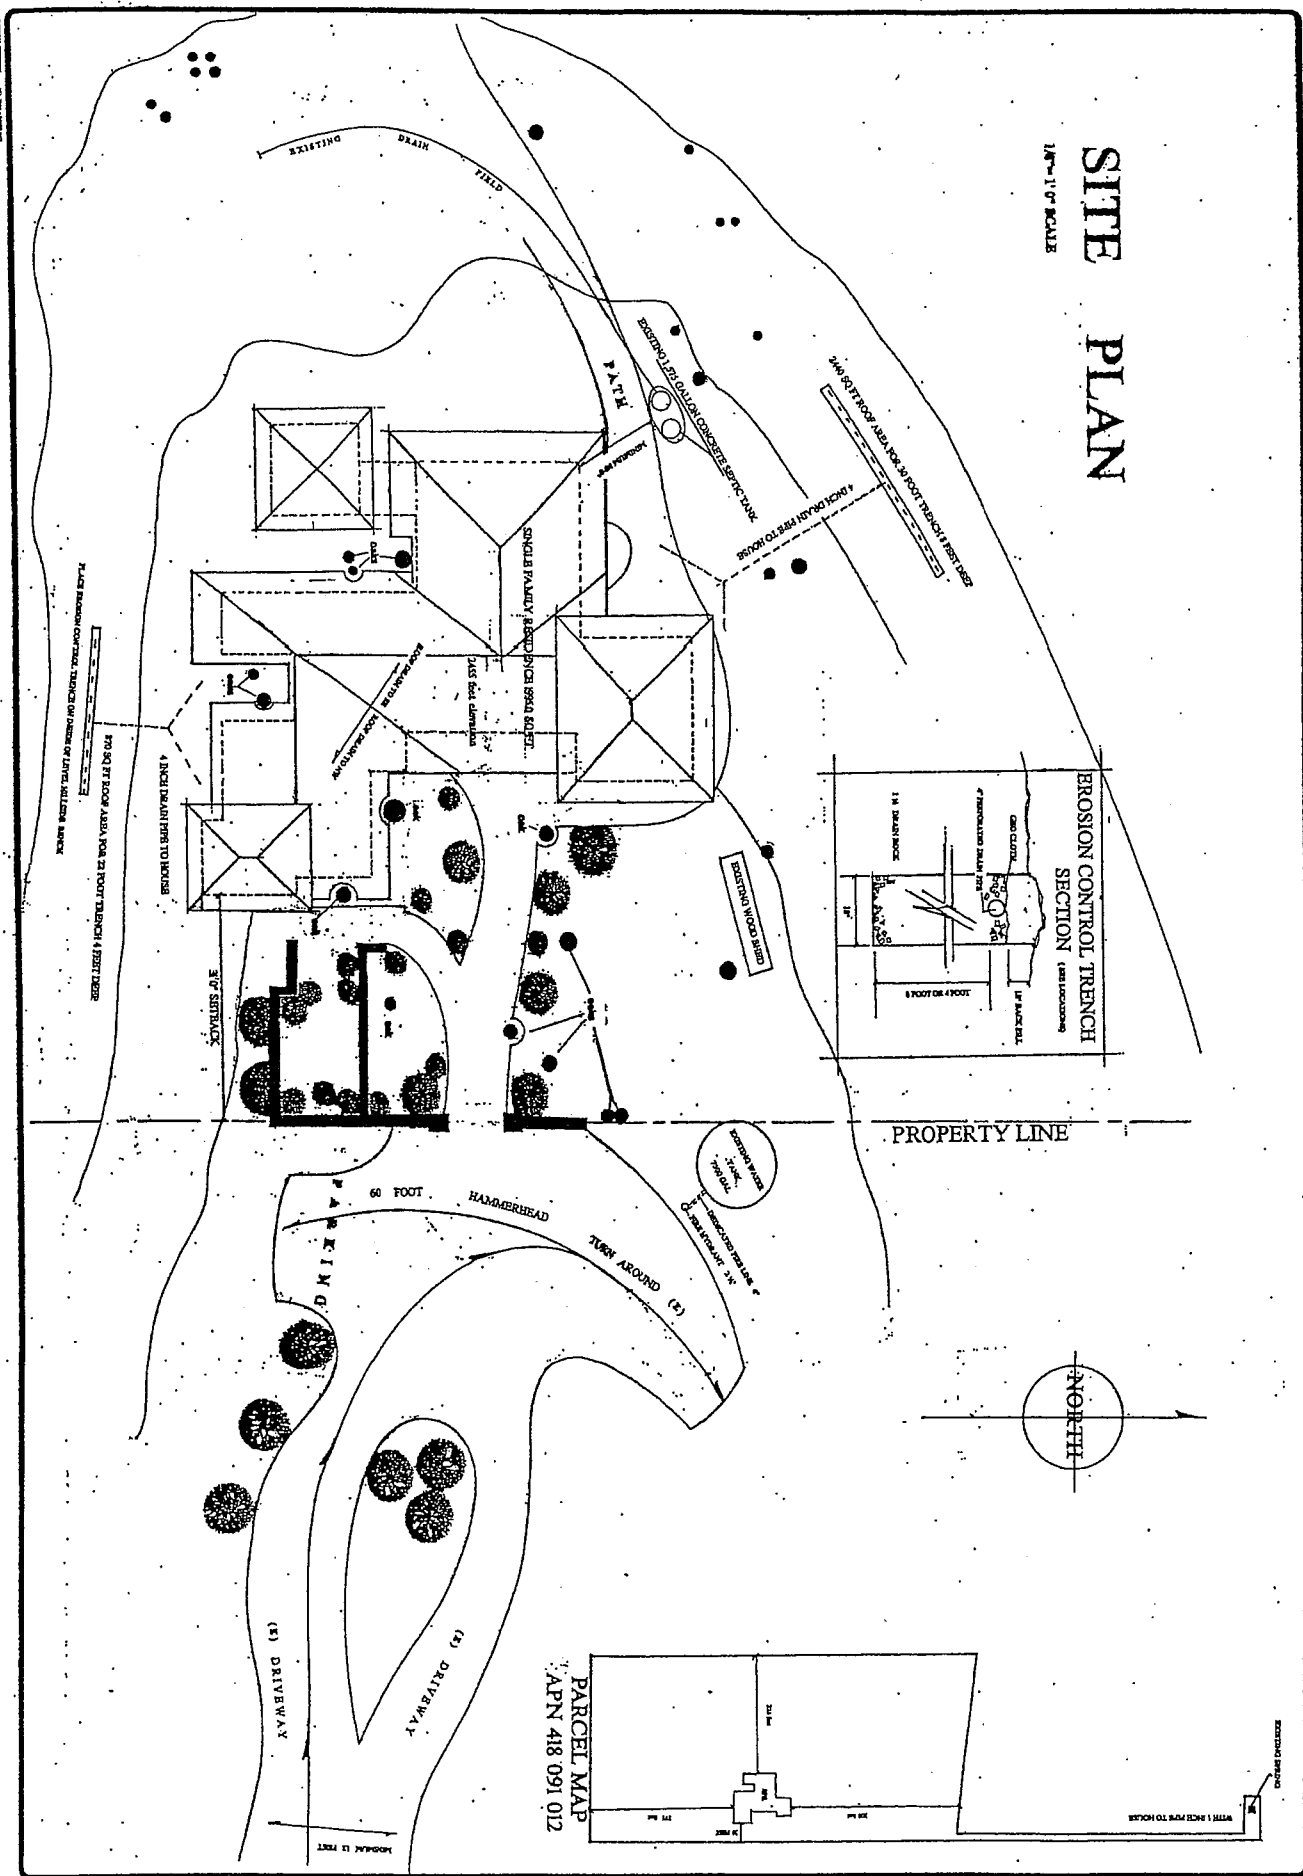

PROPERTY LINE

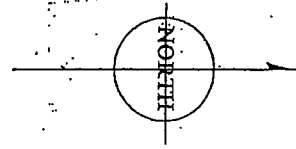

PARCEL MAP
APN 418 091 012


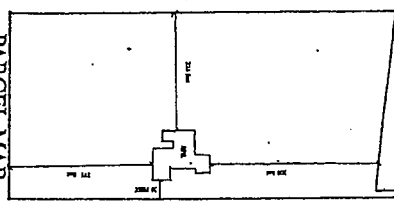


NO.	REVISION
4	

Hirschbein/Beitscher
Residence

ARCHITYPES
Architypes ll
P.O. Box 5232, Carmel, CA 95021 (831) 924-8828

NO.	REVISION
1	
2	
3	
4	
5	
6	
7	
8	
9	
10	

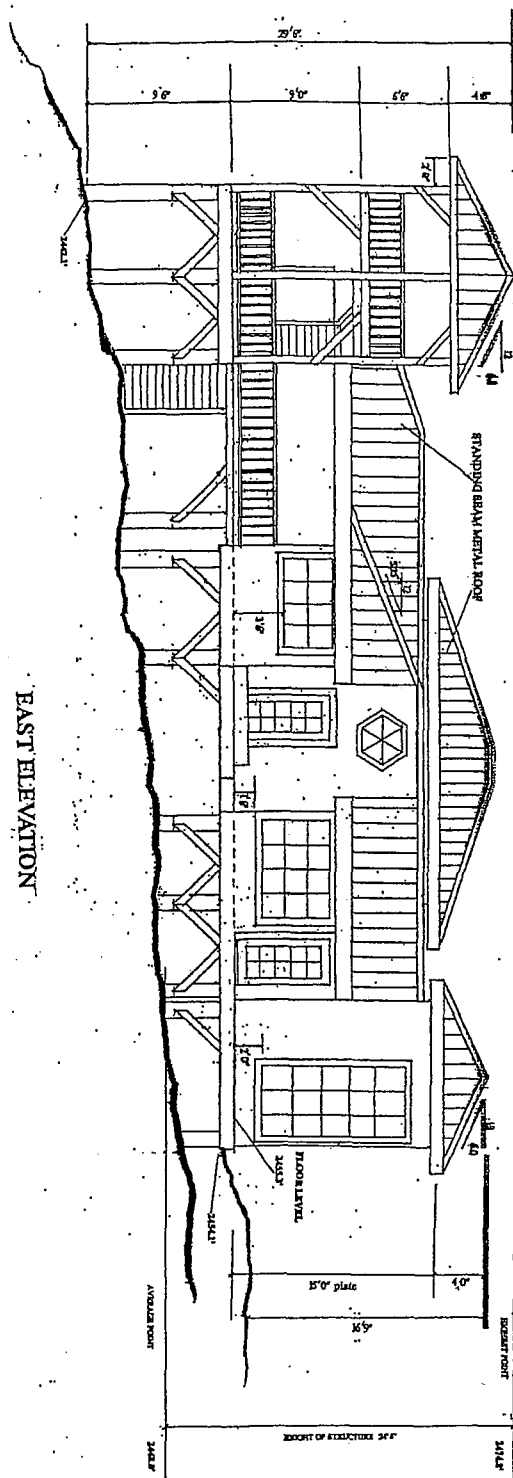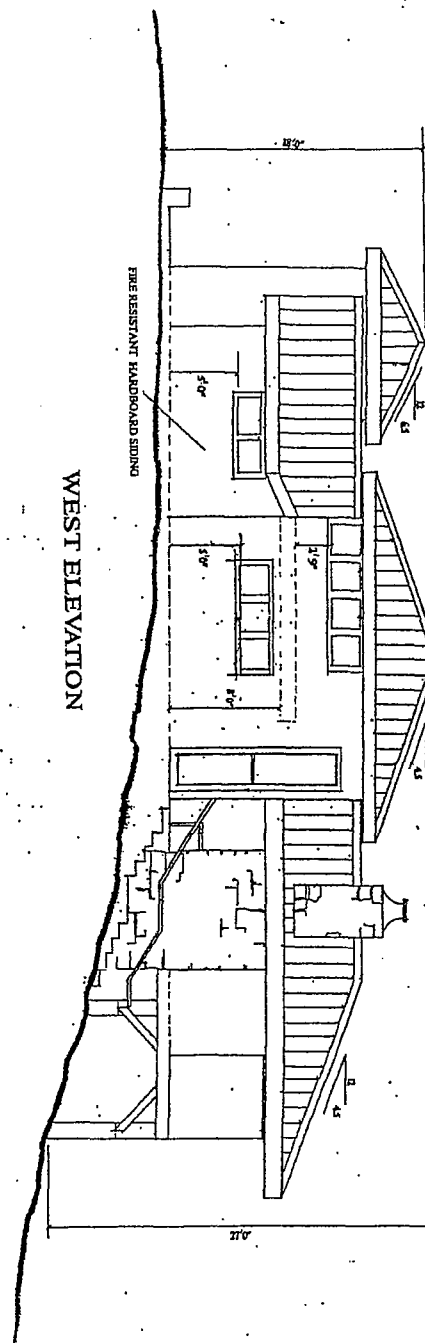



Elevations

DATA
DISCOUNT
DATE
AMOUNT
41
FOR NO.
SHEET
6
DATE
SHEET

Hirschbein/Beitscher
Residence

A R C H I T Y P E S
A r c h i t y p e s l l
 P.O. Box 5232, Carmel, CA 93921 (811) 624 8528

[illegible]

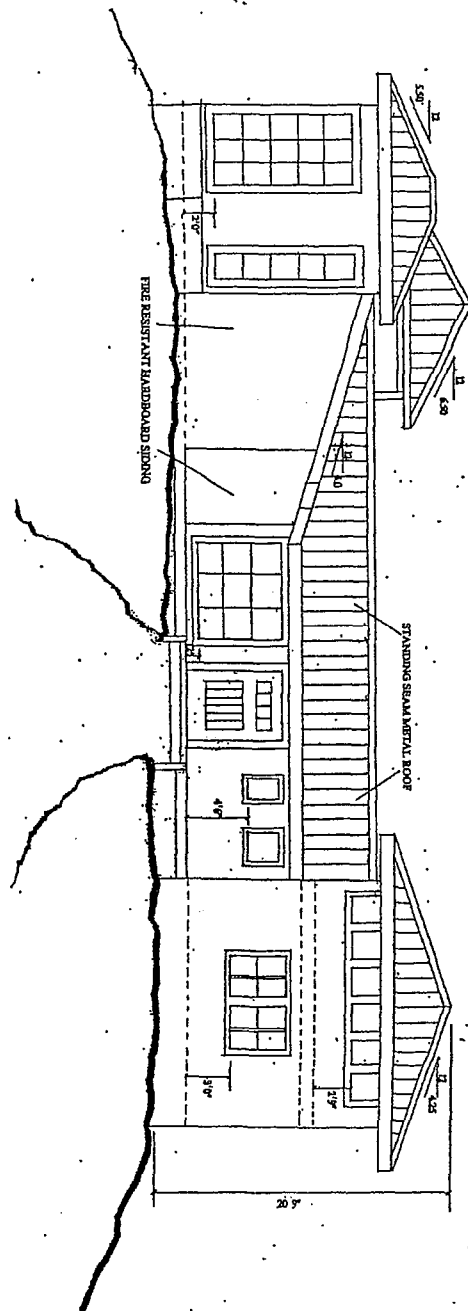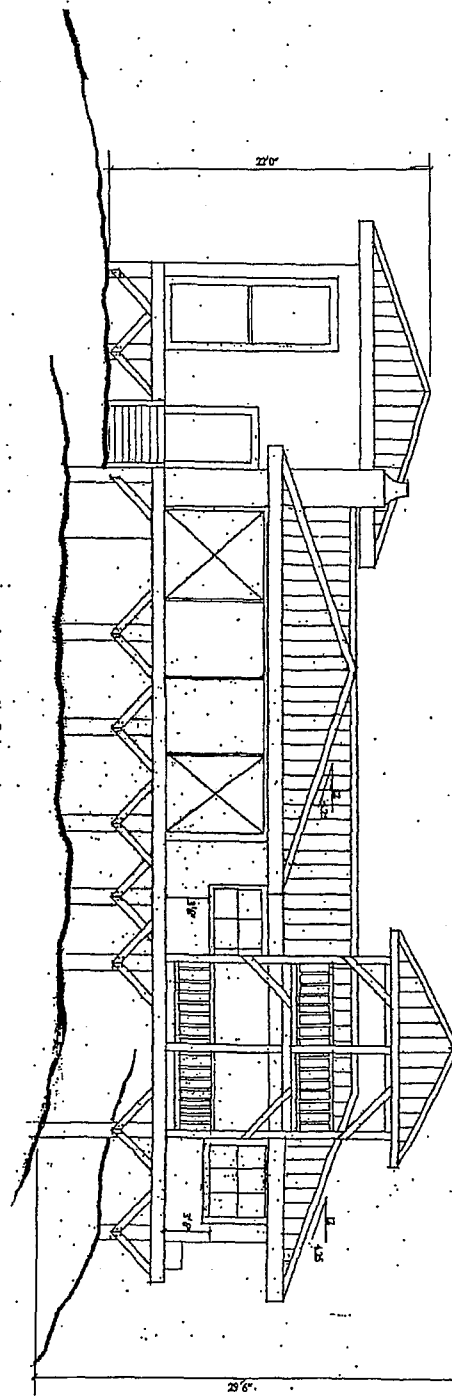

SOUTH ELEVATION

NORTH ELEVATION

Elevations


Hirschbein/Beitscher
Residence

A R C H I T Y P E S
A r c h i t y p e s 11
 P.O. Box 5232, Carmel, CA 93921 (311) 614-8582

DRIVING	
CHASSIS	
DATE	11/4
SALES	
1000 NO.	
SHEET	7
CM	SHEETS

[illegible]

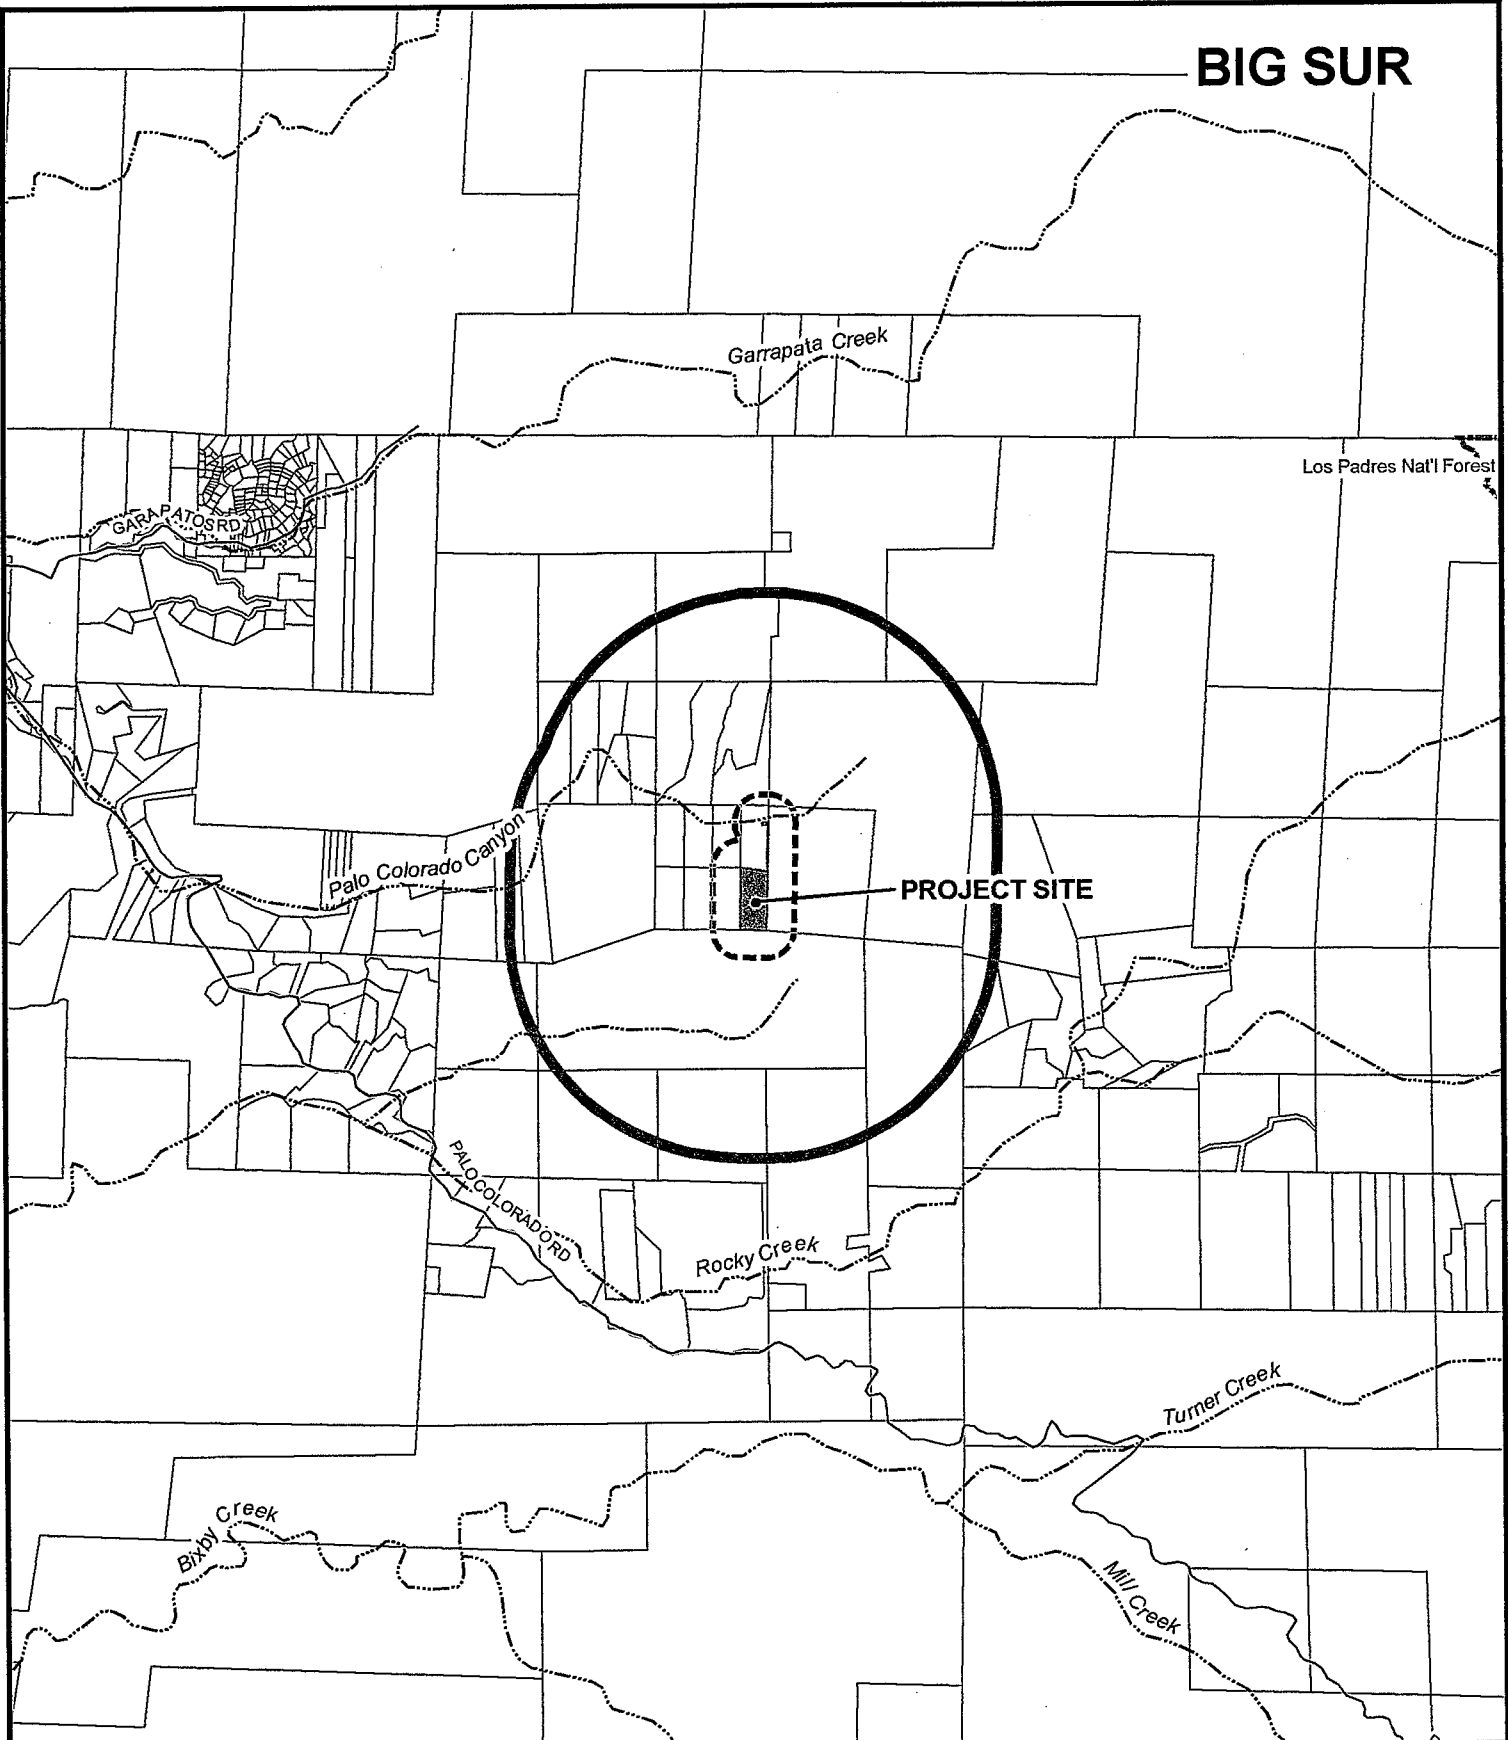

BIG SUR



APPLICANT EL EL SEA LLC

APN: 418-091-012-000

FILE # PLN080403

 300' Limit  2500' Limit  City Limits

