


PD080726

Hearing Date: June 26, 2009

Exhibit D

1977 Use Permit Approval Exhibit

Red Barn ZA 3117

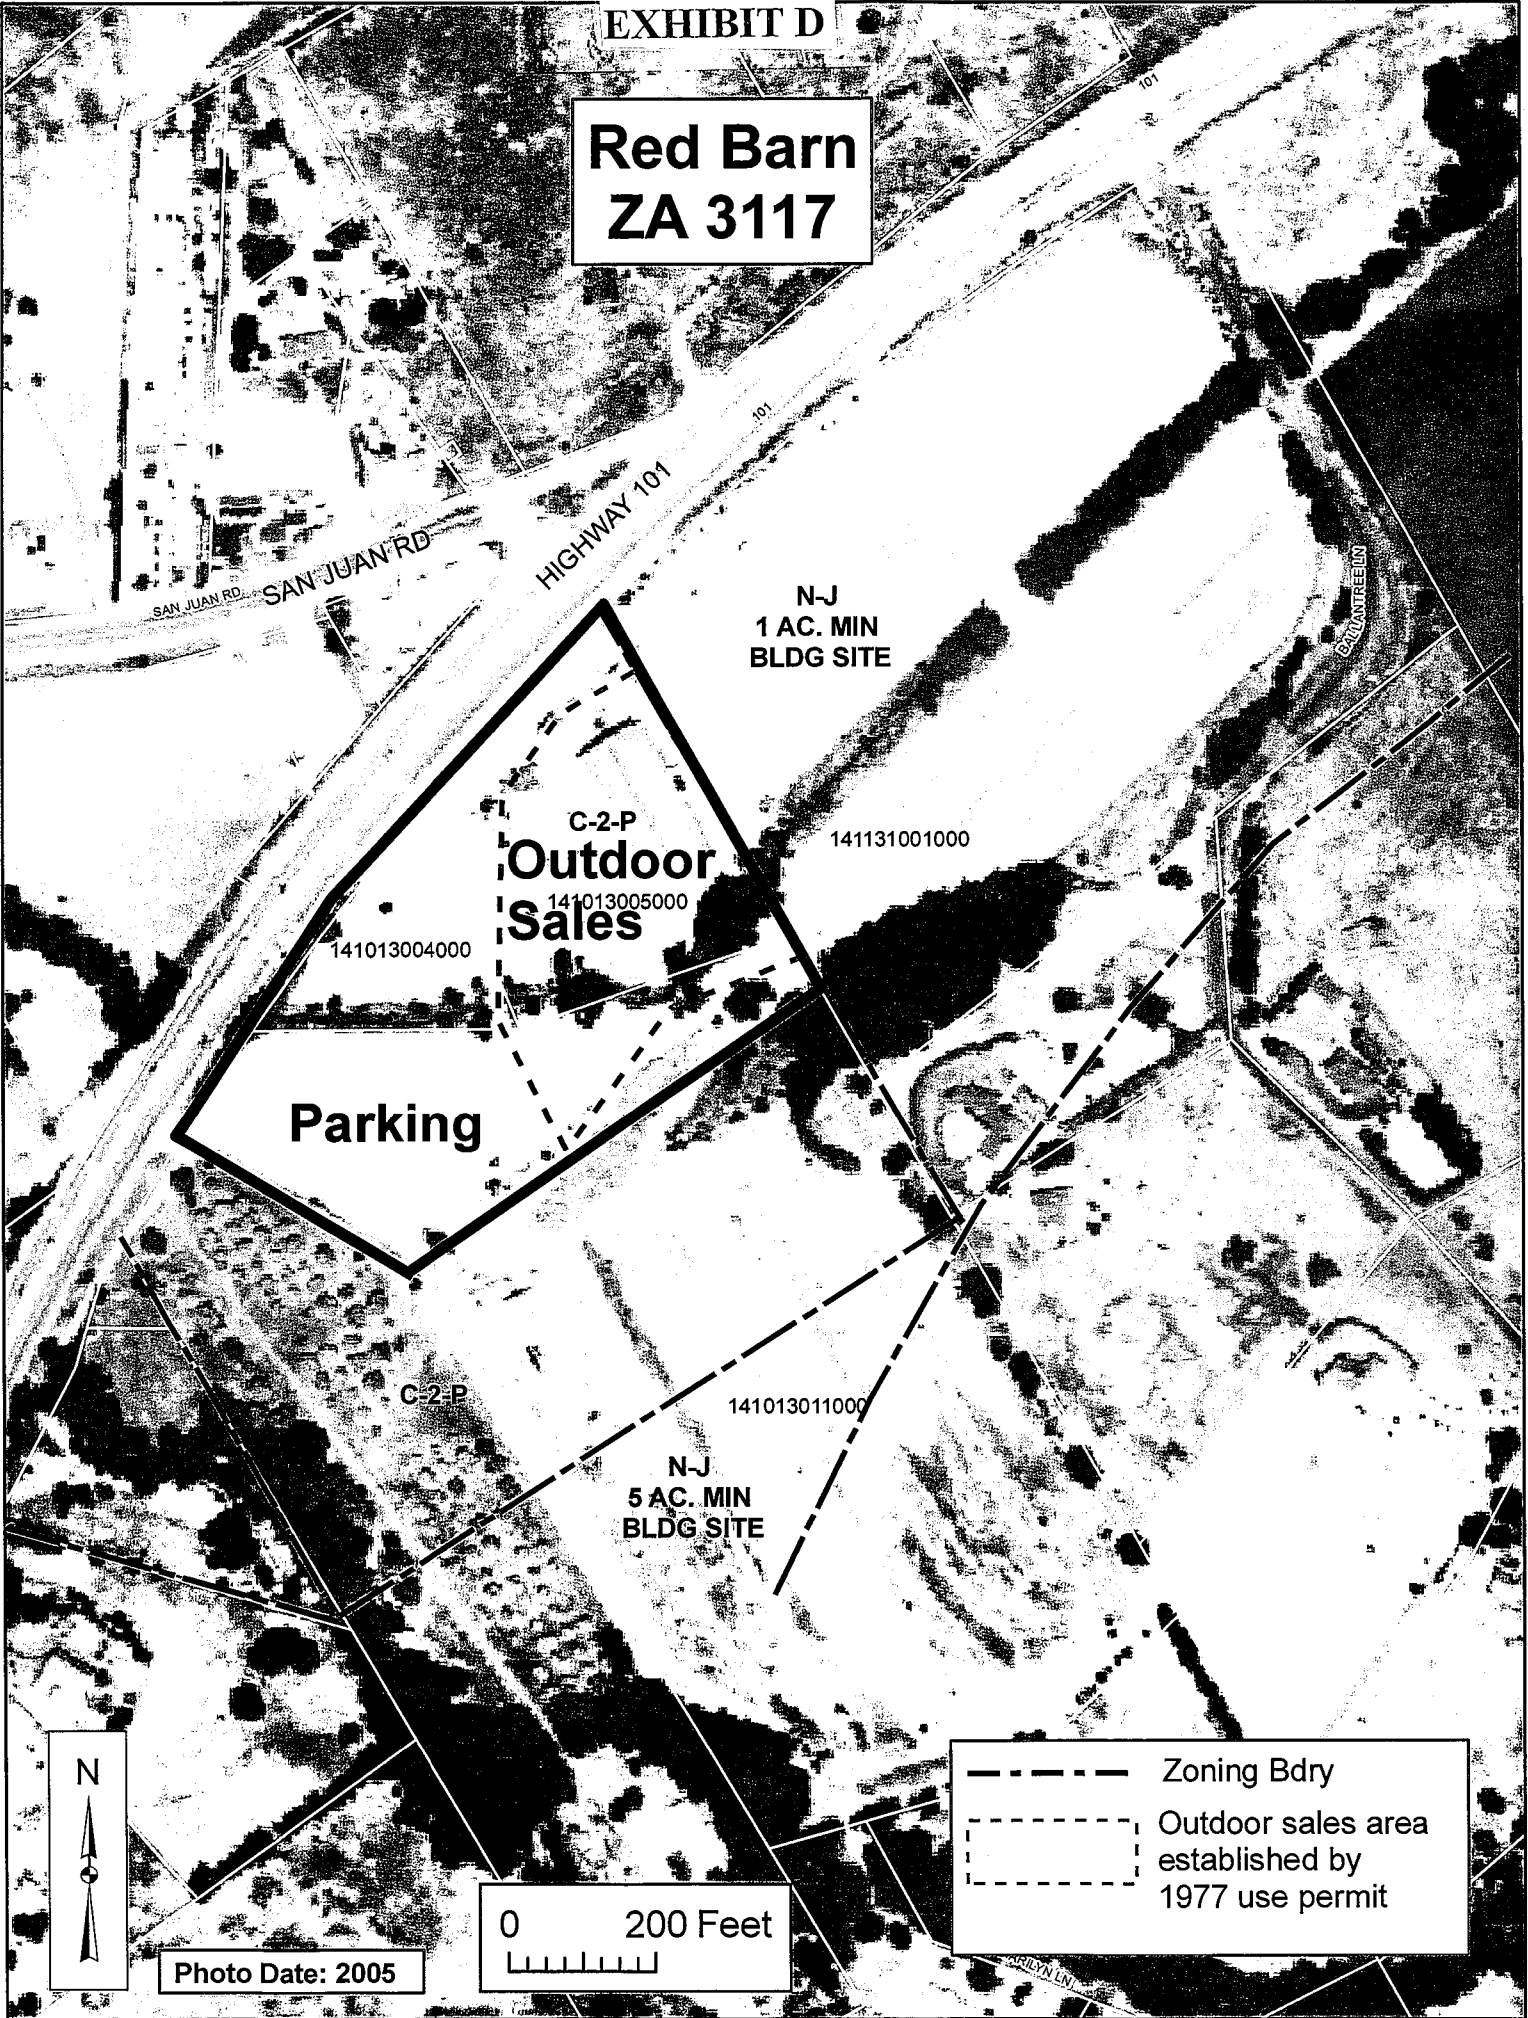

SAN JUAN RD

HIGHWAY 101

N-J
1 AC. MIN
BLDG SITE

C-2-P
**Outdoor
Sales**
141013005000

141131001000

141013004000

Parking

C-2-P

141013011000

N-J
5 AC. MIN
BLDG SITE

N

- Zoning Bdry
- - - Outdoor sales area established by 1977 use permit

0 200 Feet

Photo Date: 2005