


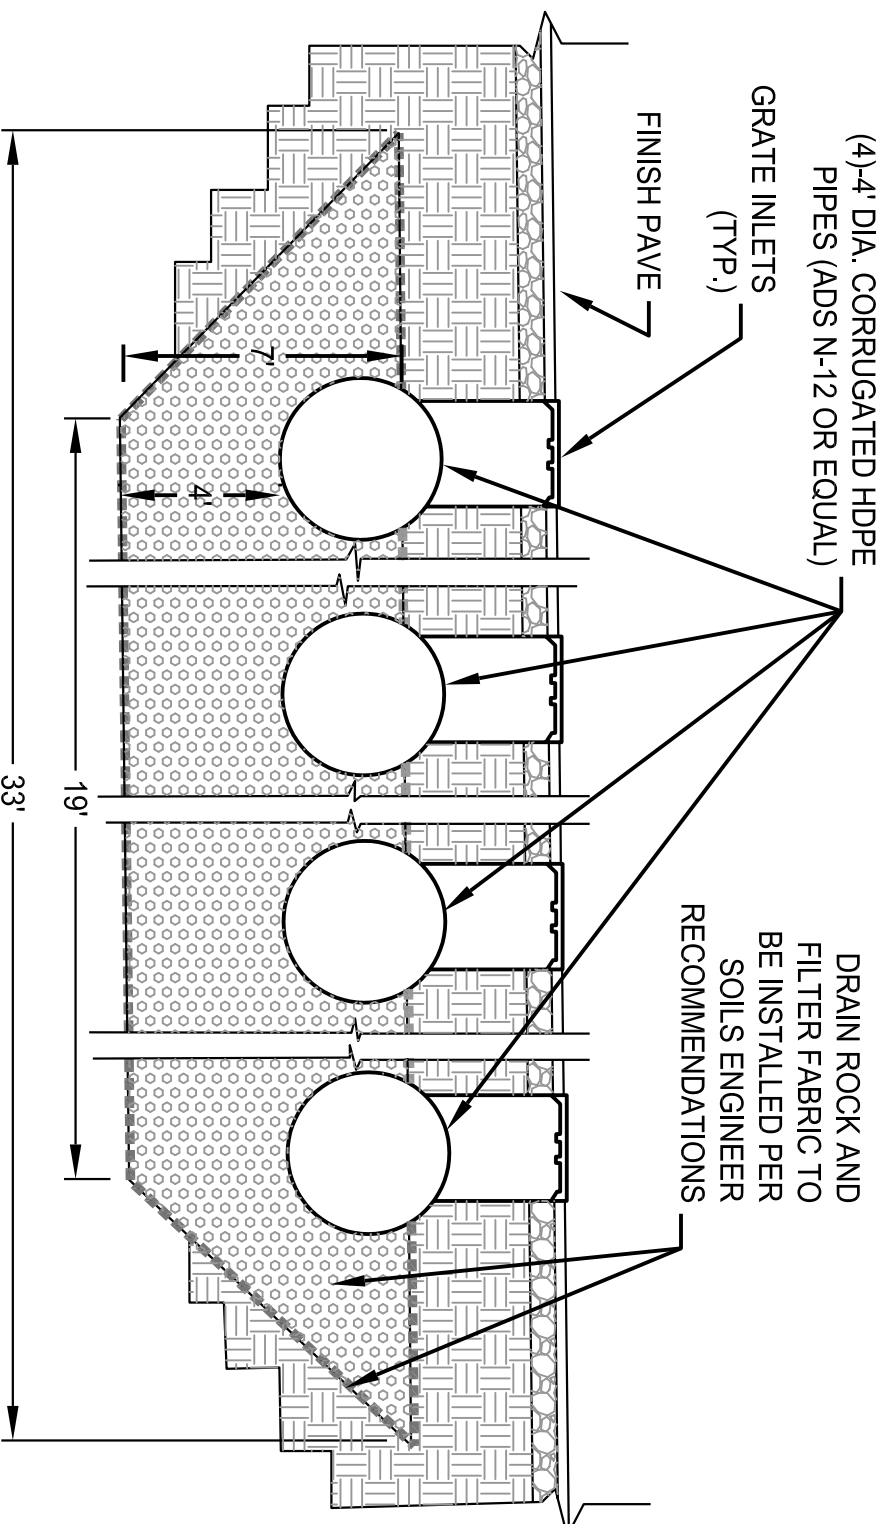

TYPICAL CROSS SECTION

Note: Retention-infiltration facilities would not be used in areas with shallow saline groundwater.

Date:	11 / 15 / 2002
Drawn:	L.I.
Appr'd:	N.H.
Proj. No:	21125

QUESTA *Civil Environmental & Water Resources*

ENGINEERING CORP.

P.O. Box 70356 1220 Brickyard Cove Road Point Richmond, CA 94807

(910) 228-6714 FAX (910) 228-6715
questa@earthlink.net

**RETENTION-INFILTRATION
DETAIL**

**PEBBLE BEACH
PEBBLE BEACH, CALIFORNIA**

FIGURE

5-7