

RESOLUTION NO. 050643

A. P. # 139-291-003-000

In the matter of the application of  
**Camilo and Elside Calinawan (PLN050643)**

**FINDINGS AND DECISION**

to allow a **Combined Development Permit** in accordance with Title 21 (Zoning) Chapter 21.76 (Combined Development Permits) of the Monterey County Code, consisting of: a Use Permit to allow development on slopes in excess of 30%; an Administrative Permit to allow construction of a 3,893 sq. ft. one-story single family dwelling with an attached garage and patio; and 1,900 cubic yards of grading (950 cut/950 fill). The property is located at 21449 Riverview Court, Salinas, Toro Area Plan, and came on regularly for meeting before the Zoning Administrator on October 11, 2007.

Said Zoning Administrator, having considered the application and the evidence presented relating thereto,

**FINDINGS OF FACT**

1. **FINDING: CONSISTENCY** – The project, as described in Condition No. 1 and as conditioned, conforms to the policies, requirements, and standards of the Monterey County General Plan, Toro Area Plan, Toro Area Plan Inventory and Analysis, and the Monterey County Zoning Ordinance (Title 21), which designates this area as appropriate for development.  
**EVIDENCE:** (a) The text, policies, and regulations in the above referenced documents have been evaluated during the course of review of applications. No conflicts were found to exist. No communications were received during the course of review of the project indicating any inconsistencies with the text, policies, and regulations in these documents.  
(b) The property is located at 21449 Riverview Court, Salinas (Assessor's Parcel Number 139-291-003-000), Toro Area Plan. The parcel is zoned LDR/B-6-VS (20) ("Low Density Residential, no further subdivision in a visually sensitive zone with a 20 foot height limit."). The subject property complies with all the rules and regulations pertaining to zoning uses and any other applicable provisions of Title 21, and is therefore suitable for the proposed development.  
(c) The project planner conducted a site inspection on November 18, 2005, to verify that the project on the subject parcel conforms to the plans listed above.  
(d) The Las Palmas Subdivision (Tract Number 1144) allowed the division of a 41 acre parcel (Assessor's Parcel Number 139-011-010-000 Violini) into 5 parcels. The subject parcel is one of these five parcels.  
(e) The project was not referred to the Toro Land Use Advisory Committee (LUAC) for review. Based on the current review guidelines adopted by the Monterey County Board of Supervisors per Resolution No. 04-236, this application did not warrant referral to the LUAC because is exempt from CEQA per Section 15303 and the project does not involve a variance.  
(f) The application, project plans, and related support materials submitted by the project applicant to the Monterey County RMA - Planning Department for the proposed development found in Project File PLN050643.
2. **FINDING: SITE SUITABILITY** – The site is physically suitable for the use proposed.

**EVIDENCE:** (a) The project has been reviewed for site suitability by the following departments and agencies: RMA - Planning Department, Salinas Rural Fire Protection District, Public Works, Environmental Health Division, and Water Resources Agency. There has been no indication from these departments/agencies that the site is not suitable for the proposed development. Conditions recommended have been incorporated.

(b) Technical reports by outside biological, arborist, and geotechnical consultants indicated that there are no physical or environmental constraints that would indicate that the site is not suitable for the use proposed. County staff concurs. The following reports have been prepared:

- "Arborist Report for 21449 River View Ct" (LIB070321) prepared by Matt Horowitz, Carmel, CA, May 24, 2007).
- "Biological Survey of 21449 River View Ct" (LIB070319) prepared by Ed Mercurio, Salinas, CA, June 21, 2007).
- "Update of Prior Geotech Report for lot #3 [21449 Riverview Ct, Salinas]" (LIB070342) prepared by Soil Surveys Inc, Salinas, CA, December 29, 2004
- "Geologic and Geotech Investigation of Proposed Violini Subdivision – Las Palmas Ranch development Monterey County, CA" (LIB070348) prepared by Terrartech Inc, San Jose, CA May 18, 1989.

(c) Staff conducted a site inspection on November 18, 2005 to verify that the site is suitable for this use.

(d) Materials in Project File PLN050643.

3. **FINDING: CEQA (Exempt):** - The project is categorically exempt from environmental review and no unusual circumstances were identified to exist for the proposed project.

**EVIDENCE:** (a) California Environmental Quality Act (CEQA) Guidelines Section 15303, categorically exempts first single family residential structures.

(b) No adverse environmental effects were identified during staff review of the development application during a site visit on November 18, 2005.

(c) See preceding and following findings and supporting evidence.

4. **FINDING: NO VIOLATIONS** - The subject property is in compliance with all rules and regulations pertaining to zoning uses, subdivision, and any other applicable provisions of the County's zoning ordinance. No violations exist on the property. Zoning violation abatement costs, if any, have been paid.

**EVIDENCE:** (a) Staff reviewed Monterey County RMA - Planning Department and Building Services Department Monterey County records and is not aware of any violations existing on subject property.

5. **FINDING: HEALTH AND SAFETY** - The establishment, maintenance, or operation of the project applied for will not under the circumstances of this particular case be detrimental to the health, safety, peace, morals, comfort, and general welfare of persons residing or working in the neighborhood of such proposed use, or be detrimental or injurious to property and improvements in the neighborhood or to the general welfare of the County.

**EVIDENCE:** (a) Preceding findings and supporting evidence.

6. **FINDING: Visual Sensitivity**-The project, as described in Condition No. 1 and as conditioned, will not create a substantial adverse visual impact from a common public viewing area.

- EVIDENCE:** (a) The project was staked and flagged to represent the height and bulk of the proposed structure.
- (b) This structure has been located to limit the tree removal, grading and visibility from common public viewing areas while taking advantage of the exemplary views of the Salinas Valley.
- (c) The lot does have a high potential to have a substantial adverse visual impact from the common public viewing areas of River Road (Salinas) and Spreckles established by zoning map designation.
- (d) Staff conducted a site inspection on November 18, 2005 and found the project to have a high potential for adverse visual impacts.
- (e) The flagging and staking has been removed as of hearing. To accommodate the applicant and still meet the notice requirement of a visually sensitive site the Zoning Administrator has required the staking and flagging be re-installed and remain in place though the Appeals Period of two weeks from the hearing date. See Condition # 30
- (f) Protected landmark trees, Ordinance 21 Section 21.64.260, are bracing the building site to the north and south. They provide visual relief and screening for the single family residence as viewed from River Road and Spreckles. These trees are considered essential to the approval of the building site and this permit. If during construction substantial roots of these protected landmark trees is encountered, applicant shall stop excavation and call the Director of Planning to evaluate the impacts of the potential root damage to the health and longevity of the trees. See Condition # 29
- (g) Lighting of the structure shall be substantially confined to the site. To assure this a lighting condition is attached. See Condition #9

7. **FINDING: Slopes in Excess of 30%**-There is no feasible alternative that would allow development to occur on slopes of less than 30%.

- EVIDENCE:** (a) Development on 30% slopes require a Use Permit (Ordinance 21, section 21.64.230 C).
- (b) Development on 30% slopes require a Use Permit (Ordinance 21, Section 21.64.230 C) with a finding that "There is no feasible alternative that would allow development to occur on slopes of less than 30%." In this case the single family residence is on the flattest portion of the site (i.e. less than 30% slopes). Access to the new home will require a driveway connected to the street, traverses a small portion of which is in excess of 30%. This amount is only about 35 linear feet of approximately 200 feet of driveway. The driveway has been designed to have the least impact in the 30% slope areas while still allowing the needed access to the house.
- (c) The driveway been sited to eliminate the removal of native trees. The 12' wide driveway is the minimum width necessary to meet Fire requirements.
- (d) Tree protection as stated in the Arborist report is required in the construction of this project. The Arborist Report for 21449 River View Ct" (LIB070321) prepared by Matt Horowitz, Carmel, CA, dated May 24, 2007 has the tree protection conditions listed. These conditions are incorporated by reference here.
- (e) The as conditioned the project will not involve a risk of adverse environmental impacts.
- (f) Staff conducted a site inspection on November 18, 2005.
- (g) Materials in Project File PLN050643.

8. **FINDING: APPEALABILITY** - The decision on this project is appealable to the Planning Commission.  
**EVIDENCE:** Section 21.80.040 B. Monterey County Zoning Ordinance (Title 21).

**DECISION**

It is the decision of the Zoning Administrator of the County of Monterey that said application for a Combined Development Permit be granted as shown on the attached sketch and subject to the attached conditions.

**PASSED AND ADOPTED** this 11th day of October, 2007.

  
\_\_\_\_\_  
JEFF MAIN, ZONING ADMINISTRATOR

COPY OF THIS DECISION MAILED TO APPLICANT ON      OCT 23 2007

IF ANYONE WISHES TO APPEAL THIS DECISION, AN APPEAL FORM MUST BE COMPLETED AND SUBMITTED TO THE SECRETARY TO THE MONTEREY COUNTY PLANNING COMMISSION ALONG WITH THE APPROPRIATE FILING FEE ON OR BEFORE      NOV - 2 2007

This decision, if this is the final administrative decision, is subject to judicial review pursuant to California Code of Civil Procedure Sections 1094.5 and 1094.6. Any Petition for Writ of Mandate must be filed with the Court no later than the 90<sup>th</sup> day following the date on which this decision becomes final.

**NOTES**

1. You will need a building permit and must comply with the Monterey County Building Ordinance in every respect.

Additionally, the Zoning Ordinance provides that no building permit shall be issued, nor any use conducted, otherwise than in accordance with the conditions and terms of the permit granted or until ten days after the mailing of notice of the granting of the permit by the appropriate authority, or after granting of the permit by the Board of Supervisors in the event of appeal.

Do not start any construction or occupy any building until you have obtained the necessary permits and use clearances from the Monterey County Planning and Building Inspection Department office in Salinas.

2. This permit expires 2 years after the above date of granting thereof unless construction or use is started within this period.

**Monterey County Resource Management Agency  
 Planning Department  
 Condition Compliance and/or Mitigation Monitoring  
 Reporting Plan**

**Project Name:** Calinawan

**File No:** PLN050643

**APNs:** 139-291-003-000

**Approved by:** Zoning Administrator

**Date:** October 11, 2007

*\*Monitoring or Reporting refers to projects with an EIR or adopted Mitigated Negative Declaration per Section 21081.6 of the Public Resources Code.*

<i>Permit Cond. Number</i>	<i>Mitig. Number</i>	<i>Conditions of Approval and/or Mitigation Measures and Responsible Land Use Department</i>	<i>Compliance or Monitoring Actions to be performed. Where applicable, a certified professional is required for action to be accepted.</i>	<i>Responsible Party for Compliance</i>	<i>Timing</i>	<i>Verification of Compliance (name/date)</i>
1.		<p><b>PD001 - SPECIFIC USES ONLY</b>                      This Combined Development Permit (PLN050643) consisting of: a Use Permit to allow development on a slope in excess of 30%; an Administrative Permit to allow the construction of a 3,893 square feet one-story single family dwelling with an attached garage and patio; and 1,900 cubic yards of grading (950 cut/950 fill). The property is located at 21449 Riverview Court, Salinas (Assessor's Parcel Number 139-291-003-000), South of the Riverview Court and Riverbend Road Intersection, Toro Area. This permit was approved in accordance with County ordinances and land use regulations subject to the following terms and conditions. Neither the uses nor the construction allowed by this permit shall commence unless and until all of the conditions of this permit are met to the satisfaction of the Director of the RMA - Planning Department. Any use or construction not in substantial conformance with the terms and conditions of this permit is a violation of County regulations and may result in modification or revocation of this permit and subsequent legal action. No use or construction other than that specified by this permit is allowed unless additional permits are approved by the appropriate authorities. To the extent that the County has delegated any condition compliance or mitigation monitoring to the Monterey County Water Resources Agency, the Water Resources Agency shall provide all information requested by the County and the County shall</p>	Adhere to conditions and uses specified in the permit.	Owner/ Applicant	Ongoing unless otherwise stated	

		bear ultimate responsibility to ensure that conditions and mitigation measures are properly fulfilled. (RMA - Planning Department)				
2.		<b>PD002 - NOTICE-PERMIT APPROVAL</b> The applicant shall record a notice which states: "A permit (Resolution 050643) was approved by the Zoning Administrator for Assessor's Parcel Number 139-291-003-000 on October 11, 2007. The permit was granted subject to 30 conditions of approval which run with the land. A copy of the permit is on file with the Monterey County RMA - Planning Department." Proof of recordation of this notice shall be furnished to the Director of the RMA - Planning Department prior to issuance of building permits or commencement of the use. (RMA - Planning Department)	Proof of recordation of this notice shall be furnished to the RMA - Planning Department.	Owner/ Applicant	Prior to the issuance of grading and building permits or commencement of use.	
3.		<b>PD010 - EROSION CONTROL PLAN AND SCHEDULE</b> The approved development shall incorporate the recommendations of the Erosion Control Plan as reviewed by the Director of RMA – Planning and Director of Building Services. All cut and/or fill slopes exposed during the course of construction be covered, seeded, or otherwise treated to control erosion during the course of construction, subject to the approval of the Director of RMA - Planning and Director of RMA - Building Services. The improvement and grading plans shall include an implementation schedule of measures for the prevention and control of erosion, siltation and dust during and immediately following construction and until erosion control planting becomes established. This program shall be approved by the Director of RMA - Planning and Director of RMA - Building Services. (RMA - Planning Department and RMA - Building Services Department)	Evidence of compliance with the Erosion Control Plan shall be submitted to the RMA - Planning Department and the RMA - Building Services Department prior to issuance of building and grading permits.	Owner/ Applicant	Prior to the issuance of grading and building permits	
			Comply with the recommendations of the Erosion Control Plan during the course of construction until project completion as approved by the Director of RMA - Planning and Director of RMA - Building Services.	Owner/ Applicant	Ongoing	
			Evidence of compliance with the Implementation Schedule shall be submitted to the RMA - Planning Department and the RMA - Building Services Department	Owner/ Applicant	Prior to final inspection	

4.	<b>PD007 - GRADING-WINTER RESTRICTION</b> No land clearing or grading shall occur on the subject parcel between October 15 and April 15 unless authorized by the Director of RMA - Building Services Department. <b>(RMA – Planning Department and Building Services Department)</b>	Obtain authorization from the Director of RMA - Building Services Department to conduct land clearing or grading between October 15 and April 15.	Owner/ Applicant	Ongoing	
5.	<b>PD009 - GEOTECHNICAL CERTIFICATION</b> Prior to final inspection, the geotechnical consultant shall provide certification that all development has been constructed in accordance with the geotechnical report. <b>(RMA – Planning Department and Building Services Department)</b>	Submit certification by the geotechnical consultant to the RMA – Building Services Department showing project’s compliance with the geotechnical report.	Owner/ Applicant/ Geotech- nical Consultant	Prior to final inspection	
6.	<b>PD011 – TREE AND ROOT PROTECTION</b> Trees which are located close to the construction site(s) shall be protected from inadvertent damage from construction equipment by fencing off the canopy driplines and/or critical root zones (whichever is greater) with protective materials, avoiding fill of any type against the base of the trunks and avoiding an increase in soil depth at the feeding zone or drip-line of the retained trees. Said protection, approved by a certified arborist, shall be demonstrated prior to issuance of building permits subject to the approval of the RMA – Director of Planning. If there is any potential for damage, all work must stop in the area and a report, with mitigation measures, shall be submitted by a certified arborist. Should any additional trees not included in this permit be harmed, during grading or construction activities, in such a way where removal is required, the owner/applicant shall obtain required permits. <b>(RMA - Planning Department)</b>	Submit evidence of tree protection to the RMA - Planning Department for review and approval.	Owner/ Applicant	Prior to the issuance of grading and/or building permits	
		Submit on-going evidence that tree protection measures are in place through out grading and construction phases. If damage is possible, submit an interim report prepared by a certified arborist.	Owner/ Applicant/ Arborist	During Construc- tion	
		Submit photos of the trees on the property to the RMA – Planning Department after construction to document that tree protection has been successful or if follow-up remediation or additional permits are required.	Owner/ Applicant	Prior to final inspection	

7.		<p><b>PD033 - RESTORATION OF NATURAL MATERIALS</b>  Upon completion of the development, the area disturbed shall be restored to a condition to correspond with the adjoining area, subject to the approval of the Director of the RMA - Planning Department. Plans for such restoration shall be submitted to and approved by the Director of the RMA - Planning Department prior to commencement of use. <b>(RMA – Planning Department)</b></p>	Submit restoration plans to the RMA - Planning Department for review and approval.	Owner/ Applicant	Prior to commencement of use.	
8.		<p><b>PD012(A) - LANDSCAPE PLAN AND MAINTENANCE (SINGLE FAMILY DWELLING ONLY)</b>  The site shall be landscaped. At least three (3) weeks prior to occupancy, three (3) copies of a landscaping plan shall be submitted to the Director of the RMA - Planning Department. A landscape plan review fee is required for this project. Fees shall be paid at the time of landscape plan submittal. The landscaping plan shall be in sufficient detail to identify the location, species, and size of the proposed landscaping materials and shall include an irrigation plan. The plan shall be accompanied by a nursery or contractor's estimate of the cost of installation of the plan. Before occupancy, landscaping shall be either installed or a certificate of deposit or other form of surety made payable to Monterey County for that cost estimate shall be submitted to the Monterey County RMA - Planning Department. All landscaped areas and fences shall be continuously maintained by the applicant; all plant material shall be continuously maintained in a litter-free, weed-free, healthy, growing condition. <b>(RMA – Planning Department)</b></p>	Submit landscape plans and contractor's estimate to the RMA - Planning Department for review and approval.	Owner/ Applicant/ Licensed Landscape Contractor/ Licensed Landscape Architect	At least three (3) weeks prior to final inspection or occupancy	
			All landscaped areas and fences shall be continuously maintained by the applicant; all plant material shall be continuously maintained in a litter-free, weed-free, healthy, growing condition.	Owner/ Applicant	Ongoing	
9.		<p><b>PD014(B) – LIGHTING – EXTERIOR LIGHTING PLAN (VISUAL SENSITIVITY DISTRICT/ RIDGELINE DEVELOPMENT)</b>  All exterior lighting shall be unobtrusive, down-lit, harmonious with the local area, and constructed or located</p>	Submit three copies of the lighting plans to the RMA - Planning Department for review and approval. Approved lighting plans shall be incorporated into final building plans.	Owner/ Applicant	Prior to the issuance of building permits.	



		so that only the intended area is illuminated and off-site glare is fully controlled. Exterior lights shall have recessed lighting elements. Exterior light sources that would be directly visible from when viewed from a common public viewing area, as defined in Section 21.06.195, are prohibited. The applicant shall submit 3 copies of an exterior lighting plan which shall indicate the location, type, and wattage of all light fixtures and include catalog sheets for each fixture. The lighting shall comply with the requirements of the California Energy Code set forth in California Code of Regulations, Title 24, Part 6. The exterior lighting plan shall be subject to approval by the Director of the RMA - Planning Department, prior to the issuance of building permits. <b>(RMA – Planning Department)</b>	The lighting shall be installed and maintained in accordance with the approved plan.	Owner/ Applicant	Ongoing	
10.		<b>PD016 – NOTICE OF REPORT</b> Prior to issuance of building or grading permits, a notice shall be recorded with the Monterey County Recorder which states: "An Arborist report has been prepared for this parcel by Matt Horowitz, Certified Arborist, dated May 24, 2007 and is on record in the Monterey County RMA - Planning Department , Library No. LIB070321. All development shall be in accordance with this report." <b>(RMA – Planning Department)</b>	Proof of recordation of this notice shall be furnished to the RMA - Planning Department.	Owner/ Applicant	Prior to the issuance of grading and building permits.	
11.		<b>PD016 – NOTICE OF REPORT</b> Prior to issuance of building or grading permits, a notice shall be recorded with the Monterey County Recorder which states: "A Biologist report has been prepared for this parcel by Ed Mercurio, Consulting Biologist, dated June 21, 2007 and is on record in the Monterey County RMA - Planning Department , Library No. LIB070319. All development shall be in accordance with this report." <b>(RMA – Planning Department)</b>	Proof of recordation of this notice shall be furnished to the RMA - Planning Department.	Owner/ Applicant	Prior to the issuance of grading and building permits.	

12.		<b>PD016 – NOTICE OF REPORT</b> Prior to issuance of building or grading permits, a notice shall be recorded with the Monterey County Recorder which states: "A Geotechnical Update Report has been prepared for this parcel by Soil Surveys Inc, dated December 29, 2004 and is on record in the Monterey County RMA - Planning Department , Library No. LIB070342. All development shall be in accordance with this report." (RMA – Planning Department)	Proof of recordation of this notice shall be furnished to the RMA - Planning Department.	Owner/ Applicant	Prior to the issuance of grading and building permits.	
13.		<b>PD016 – NOTICE OF REPORT</b> Prior to issuance of building or grading permits, a notice shall be recorded with the Monterey County Recorder which states: "A Geotechnical Report has been prepared for this parcel by Terra Tech Inc, dated May 18, 1989 and is on record in the Monterey County RMA - Planning Department , Library No. LIB070348. All development shall be in accordance with this report." (RMA – Planning Department)	Proof of recordation of this notice shall be furnished to the RMA - Planning Department.	Owner/ Applicant	Prior to the issuance of grading and building permits.	
14.		<b>PD035 - UTILITIES - UNDERGROUND</b> All new utility and distribution lines shall be placed underground. (RMA - Planning Department; Public Works)	Install and maintain utility and distribution lines underground.	Owner/ Applicant	Ongoing	
15.		<b>PD041 – HEIGHT VERIFICATION</b> The applicant shall have a benchmark placed upon the property and identify the benchmark on the building plans. The benchmark shall remain visible onsite until final building inspection. The applicant shall provide evidence from a licensed civil engineer or surveyor, to the Director of the RMA- Building Services Department for review and approval, that the height of the structure(s) from the benchmark is consistent with what was approved on the building permit associated with this project. (RMA – Planning Department and Building Services Department)	1) The applicant shall have a benchmark placed upon the property and identify the benchmark on the building plans. The benchmark shall remain visible onsite until final building inspection	Owner/ Applicant	Prior to the issuance of grading or building permits	
			2) The applicant shall provide evidence from a licensed civil engineer or surveyor, to the Director of the RMA- Building Services Department for review and approval, that the height of the structure(s) from the benchmark is consistent with what was approved on the building permit.	Owner/ Applicant/ Engineer	Prior to the final inspection	

16.	<b>PD042 – GRADING/EASEMENT STAKING</b> The conservation and scenic easement(s) and proposed grading shall be staked with 18” stakes at intervals as necessary to clearly delineate the easement and grading. The staking shall be consistent with recorded easement lines and proposed grading as indicated in the official record at the Monterey County RMA – Building Services Department. The staking shall be verified at the grading pre-site inspection by the grading inspector. <b>(RMA – Planning Department and Building Services Department)</b>	The easement(s) and proposed grading shall be staked with 18” stakes at intervals as necessary to clearly delineate the easement and grading. The staking shall be consistent with recorded easement lines and proposed grading as indicated in the official record at the Monterey County RMA – Building Services Department.	Owner/ Applicant	At presite inspection by the grading inspector	
17.	<b>PD043 – GRADING PERMITS REQUIRED</b> A grading permit is required for new private single family access driveways greater than fifty (50) feet in total length that require 100 cubic yards or more of earthwork. An over the counter (OTC) grading permit may be issued for new private single family access driveways greater than fifty (50) feet in total length that require less than 100 cubic yards of earthwork.. <b>(RMA – Planning Department and Building Services Department)</b>	If applicable, apply and receive the appropriate grading permit from Monterey County RMA – Building Services Department.	Owner/ Applicant/ Engineer	Prior to the issuance of grading or building permits	
18.	<b>EH6 - WATER SERVICE CAN/WILL SERVE</b> Provide to the Division of Environmental Health written certification, and any necessary certification from State agencies that California Water Service <u>can</u> and <u>will</u> supply sufficient water flow and pressure to comply with both Health and fire flow standards. <b>(Environmental Health)</b>	Submit written certification to the Division of Environmental Health for review and approval.	CA Licensed Engineer /Owner/ Applicant	Prior to filing a final map and/or issuance of a building permit	
19.	<b>EH24 - SEWER SERVICE CAN/WILL SERVE</b> Provide certification to the Division of Environmental Health that California Water Service can and will provide sewer service for the proposed property/project. <b>(Environmental Health)</b>	Submit certification to Environmental Health for review and approval.	Owner/ Applicant	Prior to issuance of a building permit.	

20.		<p><b>WR1 - DRAINAGE PLAN</b>  The applicant shall provide the Water Resources Agency a drainage plan prepared by a registered civil engineer or architect addressing on-site and off-site impacts. Drainage improvements shall be constructed in accordance with plans approved by the Water Resources Agency. <b>(Water Resources Agency)</b></p>	<p>Submit 3 copies of the engineered drainage plan to the Water Resources Agency for review and approval.</p>	<p>Owner/ Applicant/ Engineer</p>	<p>Prior to issuance of any grading or building permits</p>	
21.		<p><b>WR40 - WATER CONSERVATION MEASURES</b>  The applicant shall comply with Ordinance No. 3932, or as subsequently amended, of the Monterey County Water Resources Agency pertaining to mandatory water conservation regulations. The regulations for new construction require, but are not limited to:  a. All toilets shall be ultra-low flush toilets with a maximum tank size or flush capacity of 1.6 gallons, all shower heads shall have a maximum flow capacity of 2.5 gallons per minute, and all hot water faucets that have more than ten feet of pipe between the faucet and the hot water heater serving such faucet shall be equipped with a hot water recirculating system.  b. Landscape plans shall apply xeriscape principles, including such techniques and materials as native or low water use plants and low precipitation sprinkler heads, bubblers, drip irrigation systems and timing devices. <b>(Water Resources Agency)</b></p>	<p>Compliance to be verified by building inspector at final inspection.</p>	<p>Owner/ Applicant</p>	<p>Prior to final building inspection/occupancy</p>	
22.		<p><b>FIRE007 - DRIVEWAYS</b>  Driveways shall not be less than 12 feet wide unobstructed, with an unobstructed vertical clearance of not less than 15 feet. The grade for all driveways shall not exceed 15 percent. Where the grade exceeds 8 percent, a minimum structural roadway surface of 0.17 feet of asphaltic concrete on 0.34 feet of aggregate base shall be required. The driveway surface shall be capable of supporting the imposed load of fire apparatus (22 tons), and be accessible by conventional-drive vehicles, including sedans. For driveways with turns 90 degrees and less, the minimum horizontal inside radius of curvature shall be 25 feet. For driveways with turns greater than 90 degrees, the minimum horizontal inside</p>	<p>Applicant shall incorporate specification into design and enumerate as "Fire Dept. Notes" on plans.</p>	<p>Applicant or owner</p>	<p>Prior to issuance of grading and/or building permit.</p>	
			<p>Applicant shall schedule fire dept. clearance inspection.</p>	<p>Applicant or owner</p>	<p>Prior to final building inspection.</p>	

		radius curvature shall be 28 feet. For all driveway turns, an additional surface of 4 feet shall be added. All driveways exceeding 150 feet in length, but less than 800 feet in length, shall provide a turnout near the midpoint of the driveway. Where the driveway exceeds 800 feet, turnouts shall be provided at no greater than 400-foot intervals. Turnouts shall be a minimum of 12 feet wide and 30 feet long with a minimum of 25-foot taper at both ends. Turnarounds shall be required on driveways in excess of 150 feet of surface length and shall long with a minimum 25-foot taper at both ends. Turnarounds shall be required on driveways in excess of 150 feet of surface length and shall be located within 50 feet of the primary building. The minimum turning radius for a turnaround shall be 40 feet from the center line of the driveway. If a hammerhead/T is used, the top of the "T" shall be a minimum of 60 feet in length. <b>(Salinas Rural Fire District.)</b>				
23.		<b>FIRE008 - GATES</b> All gates providing access from a road to a driveway shall be located at least 30 feet from the roadway and shall open to allow a vehicle to stop without obstructing traffic on the road. Gate entrances shall be at least the width of the traffic lane but in no case less than 12 feet wide. Where a one-way road with a single traffic lane provides access to a gated entrance, a 40-foot turning radius shall be used. Where gates are to be locked, the installation of a key box or other acceptable means for immediate access by emergency equipment may be required. <b>(Salinas Rural Fire District.)</b>	Applicant shall incorporate specification into design and enumerate as "Fire Dept. Notes" on plans.	Applicant or owner	Prior to issuance of grading and/or building permit.	
			Applicant shall schedule fire dept. clearance inspection	Applicant or owner	Prior to final building inspection.	
24.		<b>FIRE011 - ADDRESSES FOR BUILDINGS</b> All buildings shall be issued an address in accordance with Monterey County Ordinance No. 1241. Each occupancy, except accessory buildings, shall have its own permanently posted address. When multiple	Applicant shall incorporate specification into design and enumerate as "Fire Dept. Notes" on plans.	Applicant or owner	Prior to issuance of building permit.	


		occupancies exist within a single building, each individual occupancy shall be separately identified by its own address. Letters, numbers and symbols for addresses shall be a minimum of 4-inch height, 1/2-inch stroke, contrasting with the background color of the sign, and shall be Arabic. The sign and numbers shall be reflective and made of a noncombustible material. Address signs shall be placed at each driveway entrance and at each driveway split. Address signs shall be and visible from both directions of travel along the road. In all cases, the address shall be posted at the beginning of construction and shall be maintained thereafter. Address signs along one-way roads shall be visible from both directions of travel. Where multiple addresses are required at a single driveway, they shall be mounted on a single sign. Where a roadway provides access solely to a single commercial occupancy, the address sign shall be placed at the nearest road intersection providing access to that site. Permanent address numbers shall be posted prior to requesting final clearance. <b>(Salinas Rural Fire District.)</b>	Applicant shall schedule fire dept. clearance inspection	Applicant or owner	Prior to final building inspection	
25.		<b>FIRE016 - SETBACKS</b> All parcels 1 acre and larger shall provide a minimum 30-foot setback for new buildings and accessory buildings from all property lines and/or the center of the road. For parcels less than 1 acre, alternate fuel modification standards or other requirements may be imposed by the local fire jurisdiction to provide the same practical effect. <b>(Salinas Rural Fire District.)</b>	Applicant shall incorporate specification into design and enumerate as "Fire Dept. Notes" on plans.	Applicant or owner	Prior to issuance of grading and/or building permit.	
			Applicant shall schedule fire dept. clearance inspection	Applicant or owner	Prior to final building inspection	
26.		<b>FIRE019 - DEFENSIBLE SPACE REQUIREMENTS - (STANDARD)</b> Remove combustible vegetation from within a minimum of 30 feet of structures. Limb trees 6 feet up from ground. Remove limbs within 10 feet of chimneys.	Applicant shall incorporate specification into design and enumerate as "Fire Dept. Notes" on plans.	Applicant or owner	Prior to issuance of grading and/or building permit.	

		Additional and/or alternate fire protection or firebreaks approved by the fire authority may be required to provide reasonable fire safety. Environmentally sensitive areas may require alternative fire protection, to be determined by Reviewing Authority and the Director of Planning and Building Inspection. <b>(Salinas Rural Fire District.)</b>	Applicant shall schedule fire dept. clearance inspection	Applicant or owner	Prior to final building inspection	
27.		<b>FIRE021 - FIRE PROTECTION EQUIPMENT &amp; SYSTEMS - FIRE SPRINKLER SYSTEM (STANDARD)</b> The building(s) and attached garage(s) shall be fully protected with automatic fire sprinkler system(s). Installation shall be in accordance with the applicable NFPA standard. A minimum of four (4) sets of plans for fire sprinkler systems must be submitted by a California licensed C-16 contractor and approved prior to installation. This requirement is not intended to delay issuance of a building permit. A rough sprinkler inspection must be scheduled by the installing contractor and completed prior to requesting a framing inspection. <b>(Salinas Rural Fire District.)</b>	Applicant shall enumerate as "Fire Dept. Notes" on plans.	Applicant or owner	Prior to issuance of building permit.	
			Applicant shall schedule fire dept. rough sprinkler inspection	Applicant or owner	Prior to framing inspection	
			Applicant shall schedule fire dept. final sprinkler inspection	Applicant or owner	Prior to final building inspection	
28.		<b>FIRE026 - ROOF CONSTRUCTION (STANDARD)</b> All new structures, and all existing structures receiving new roofing over 50 percent or more of the existing roof surface within a one-year period, shall require a minimum of ICBO Class B roof construction. <b>(Salinas Rural Fire District.)</b>	Applicant shall enumerate as "Fire Dept. Notes" on plans.	Applicant or owner	Prior to issuance of building permit.	
29.		<b>PDSP0001 – NON-STANDARD CONDITION: LANDMARK TREE ROOT PROTECTION.</b> The landmark oak trees are considered essential to the approval of the building site and this permit. If during excavation and construction, substantial roots of these protected landmark trees are encountered, applicant shall stop excavation and call the Director of Planning to evaluate the impacts of the potential root damage to the health and longevity of the trees. <b>(RMA – Planning Department)</b>	Applicant shall halt all excavation and construction when substantial oak tree roots are encountered. Applicant shall immediately contact RMA-Planning Department and report the root contact for planner evaluation of the potential health of the landmark oaks.	Applicant or owner	Ongoing.	

30.		<b>PDSP0001 – NON-STANDARD CONDITION: FLAGGING AND STAKING</b> The staking and flagging shall be re-installed and remain in place though the Appeals Period of two weeks from the hearing date. . (RMA – Planning Department)	Applicant shall install and maintain the flagging and staking of the project for the period of two weeks from the hearing date. Applicant shall contact RMA-Planning Department prior to the removal of the flagging and staking for the project.	Applicant or owner	Prior to issuance of building permit.	
		END OF CONDITIONS				









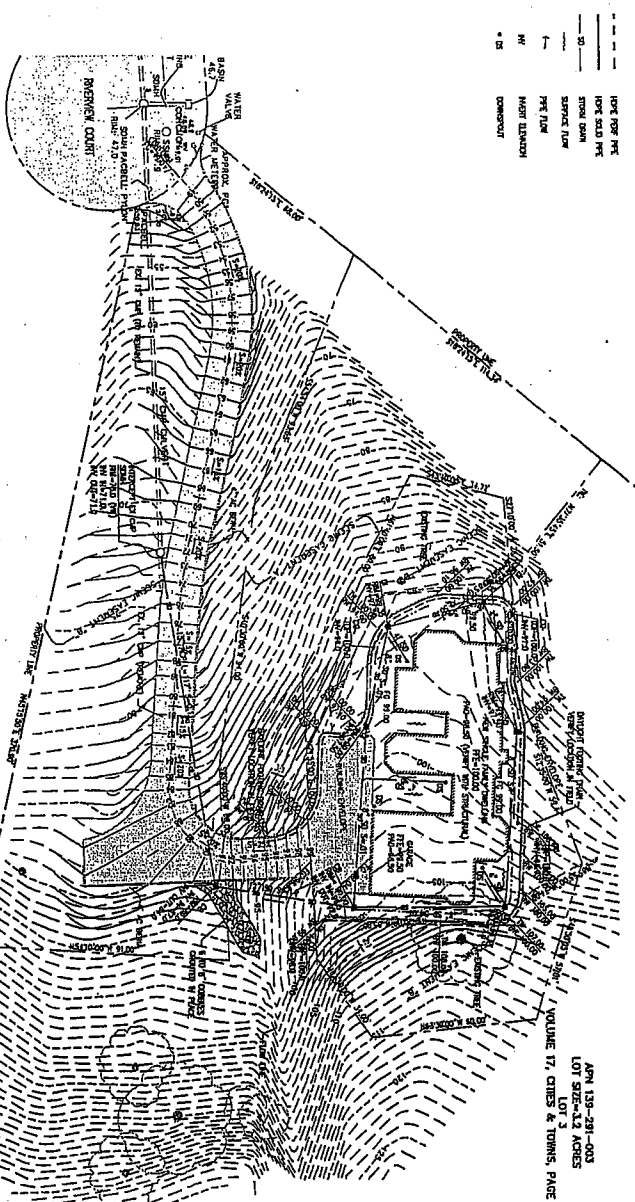

1.00' PER FOOT  
 1:100  
 1" = 100'  

1 DRAINAGE PLAN

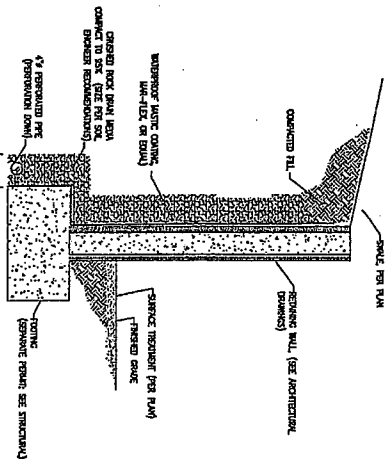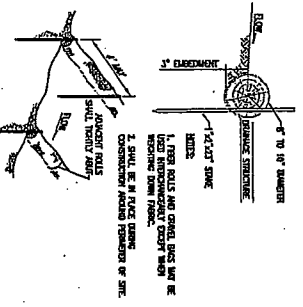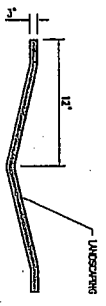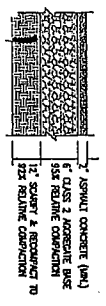

EROSION CONTROL NOTES


1. INITIAL EROSION SHALL BEIN WITHIN 30 DAYS OF VEGETATION REMOVAL, OR THE AREA SHALL BE PLANTED TO CONTROL EROSION.
2. SEEDS OR SPRINGS DISCONTINUED DURING CONSTRUCTION SHALL BE PLANTED IN ACCORDANCE WITH APPROVED METHODS ESTABLISHED BY THE SOILS ENGINEER.
3. STABILIZE ALL EXPOSED AREAS WITH VEGETATION. CRUSHED STONE, PERMANENT OR OTHER DRAINAGE COVER AS SHOWN, AS COVER IS COMPLETED OR IF WORK IS INTERRUPTED FOR 21 MONTHS OR MORE, USE VEGETATION TO STABILIZE AREAS IMMEDIATELY AFTER THAT DRAINAGE MUST BE INSTALLED.
4. STABILIZED EROSION AREAS AND SWALE AREAS SHALL BE STABILIZED TO PREVENT EROSION AND SEDIMENTATION.
5. APPLY SEED, FERTILIZER AND STRAW MULCH, HIGH TRUCK OR PAPER IN THE MULCH WITH AN APPROVED MECHANICAL LEAFER OR BY HAND.
6. ALL EXPOSED SURFACES MUST BE PROTECTED FROM EROSION, BETWEEN OCTOBER 15 AND APRIL 15. EROSION CONTROL MEASURES MUST BE IN PLACE AND MAINTAINED.
7. DISTRIBUANCE OF SURFACE VEGETATION DURING CONSTRUCTION SHALL BE KEPT IN A MINIMUM.
8. DISTURBED AREAS SHOULD BE SEEDING, FERTILIZING AND MULCHED TO PREVENT EROSION. DRAINAGE CHANNELS SHOULD BE STABILIZED IMMEDIATELY AS SHOWN ON PLAN.
9. ALL CUT AND FILL SLOPES SHALL BE PLANTED WITH A SEED MIXTURE THAT WILL YIELD THE FOLLOWING RATE OF APPLICATION OR APPROVED EQUAL.
 

 


NEW SINGLE FAMILY RESIDENCE <b>SITE PLAN</b> <b>DRAINAGE PLAN</b>	RIVERVIEW COURT 21449 RIVERVIEW COURT SALINAS, CA 93908 APN: 139-291-003-000	Benjamini Associates, Inc. 720 York Street, #114 San Francisco, CA 94110 Ph 415-550-2800 Fx 415-520-2805 abenjamin@benjamininc.com	APR 13 2007 APR 13 2007 APR 13 2007 APR 13 2007
	C101	1" = 100' 1" = 100'	1" = 100' 1" = 100'


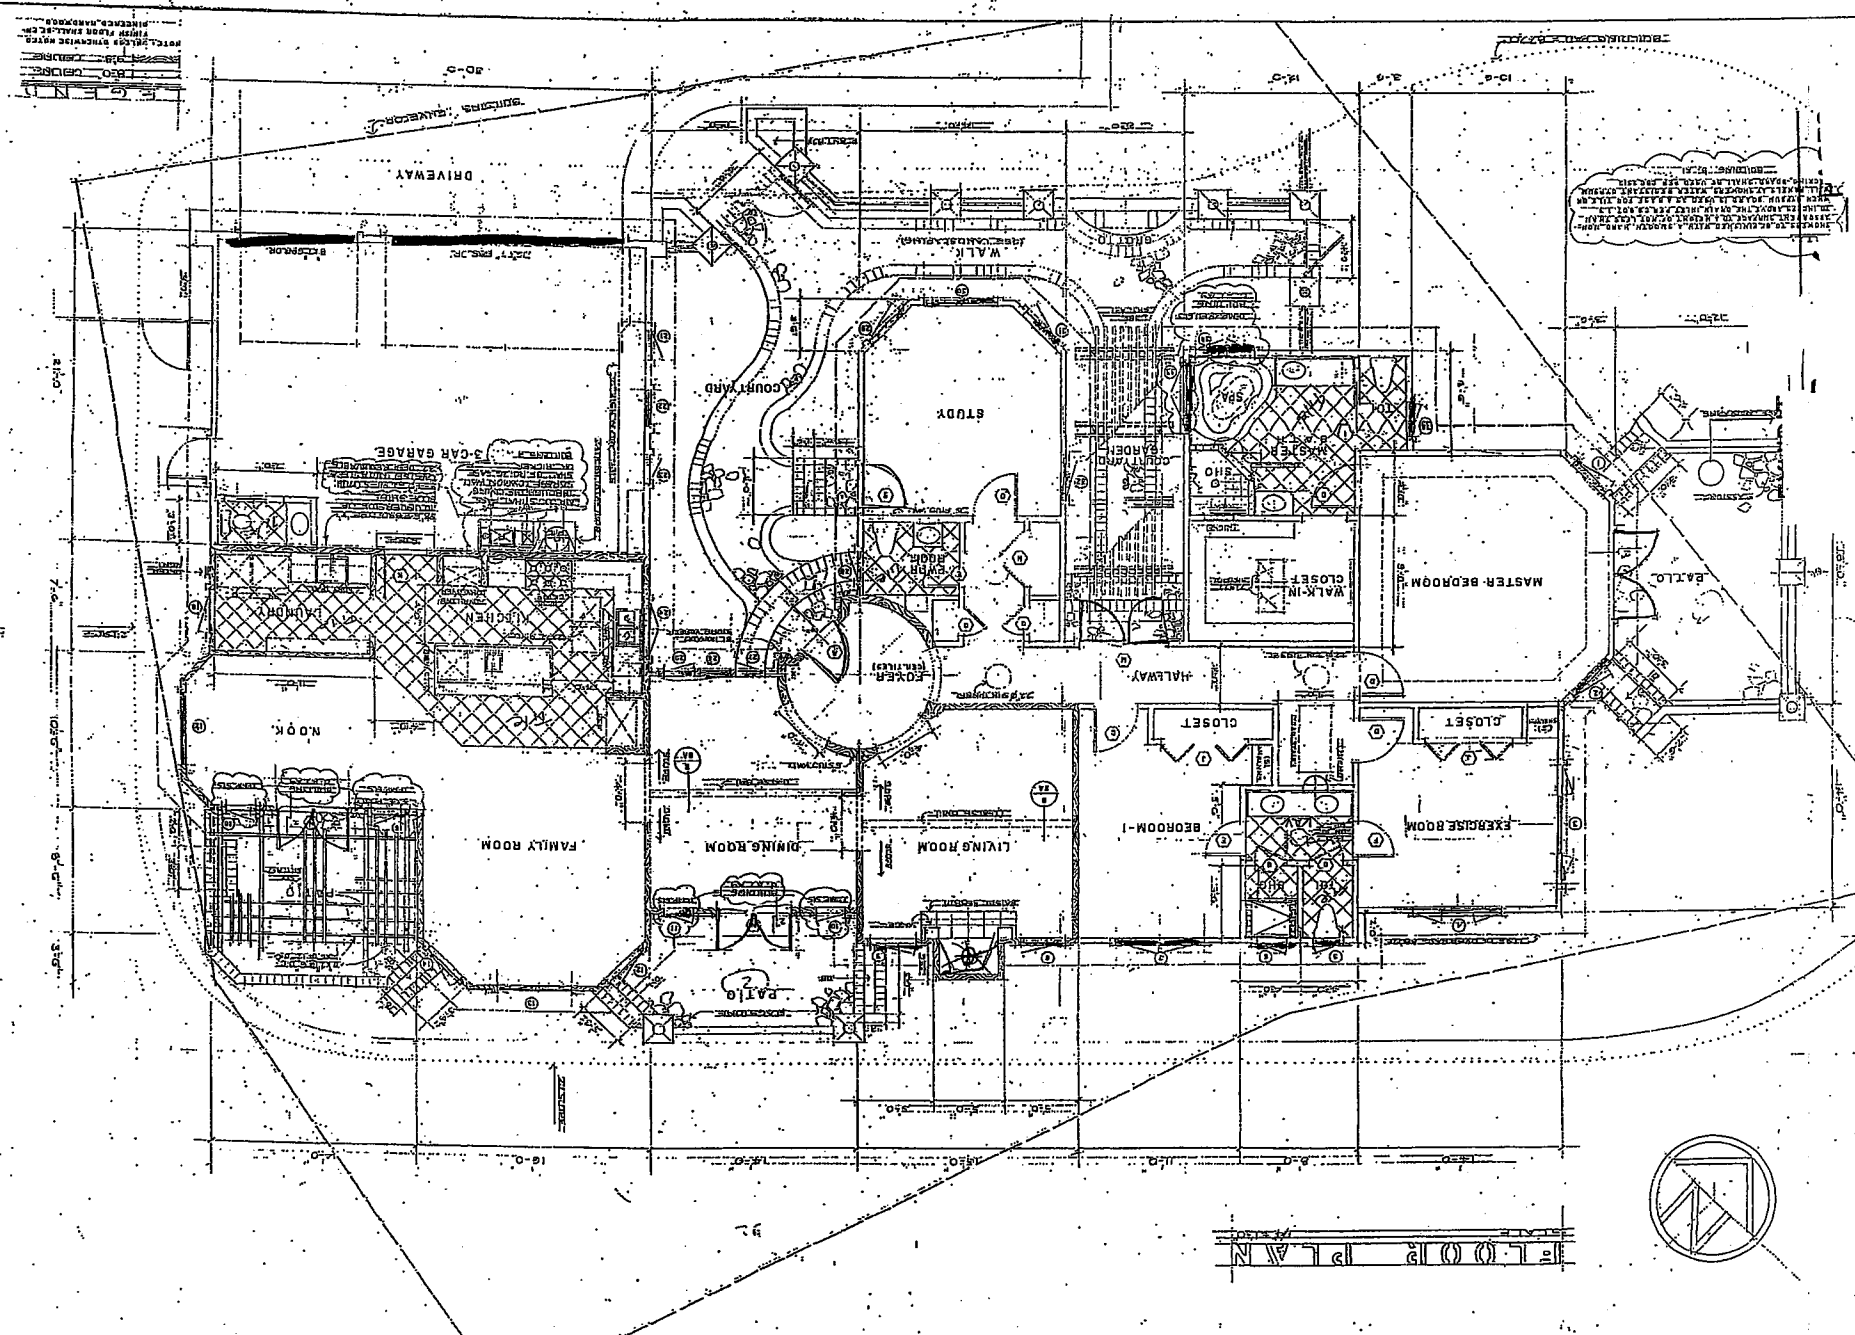

1st FLOOR PLAN









# FOUNDATION PLAN

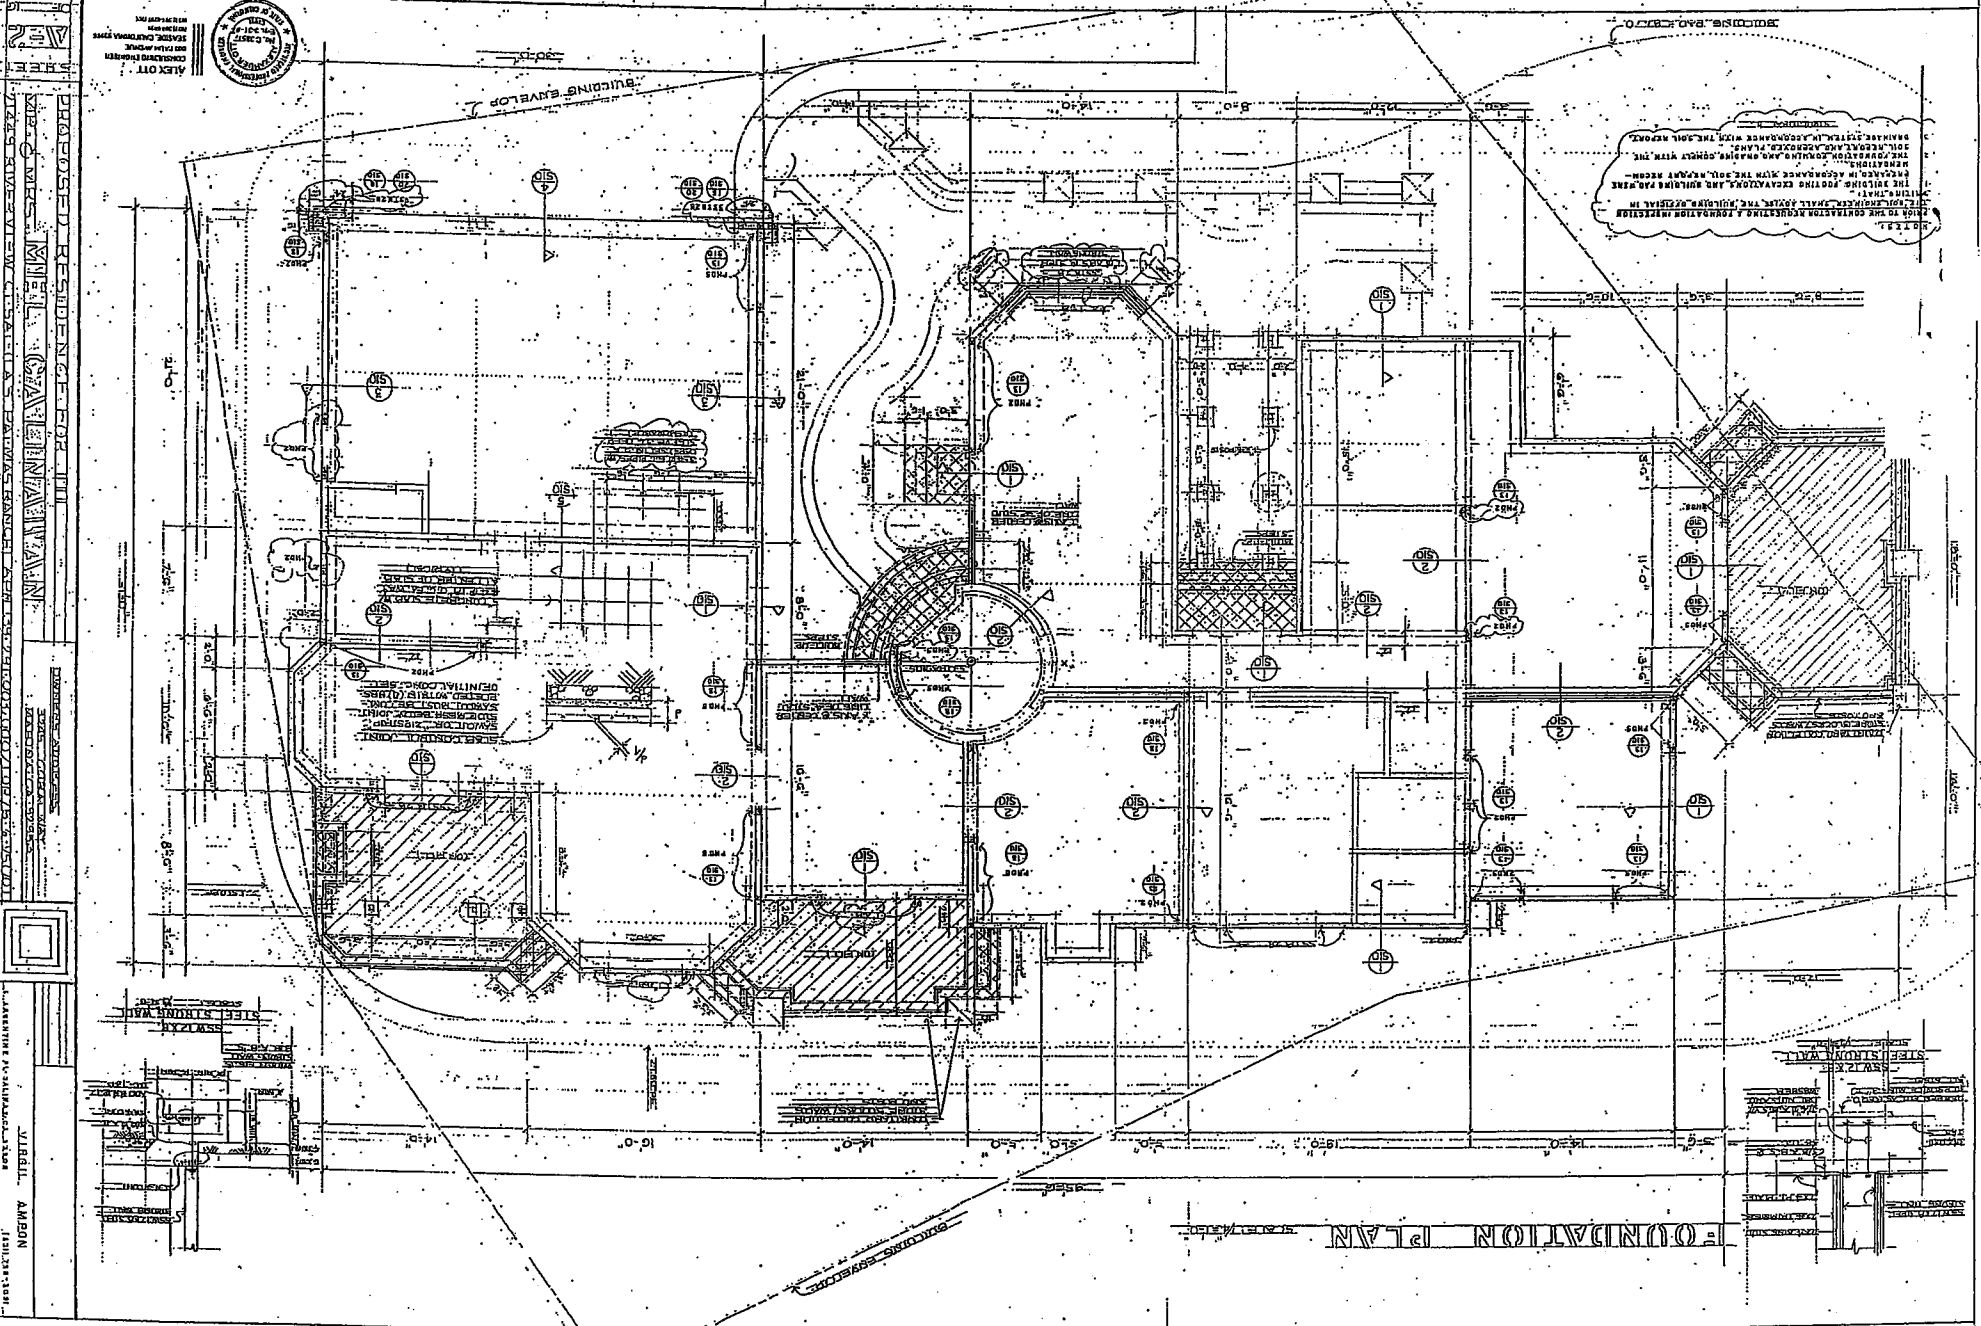


FOUNDATION PLAN


FRONT ELEVATION

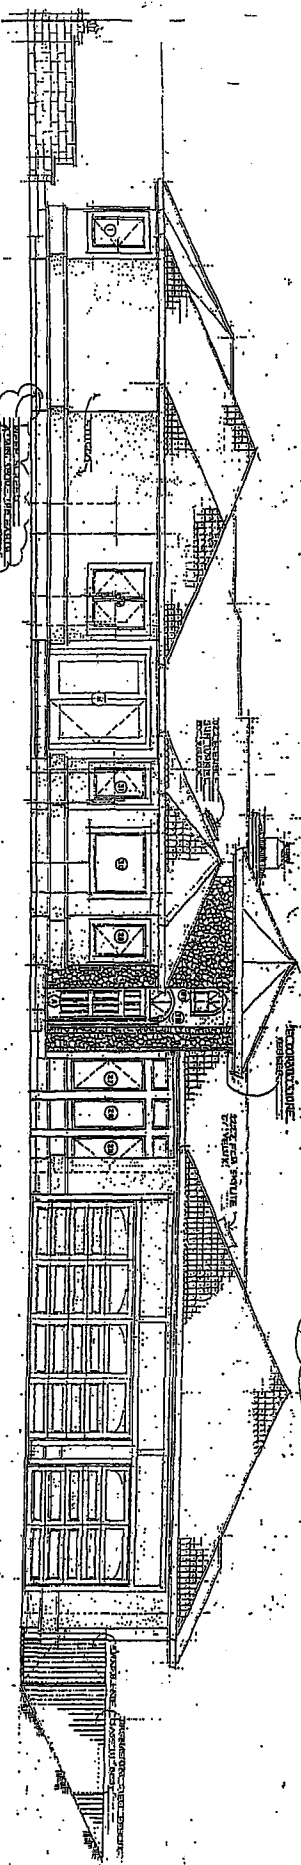


REAR ELEVATION

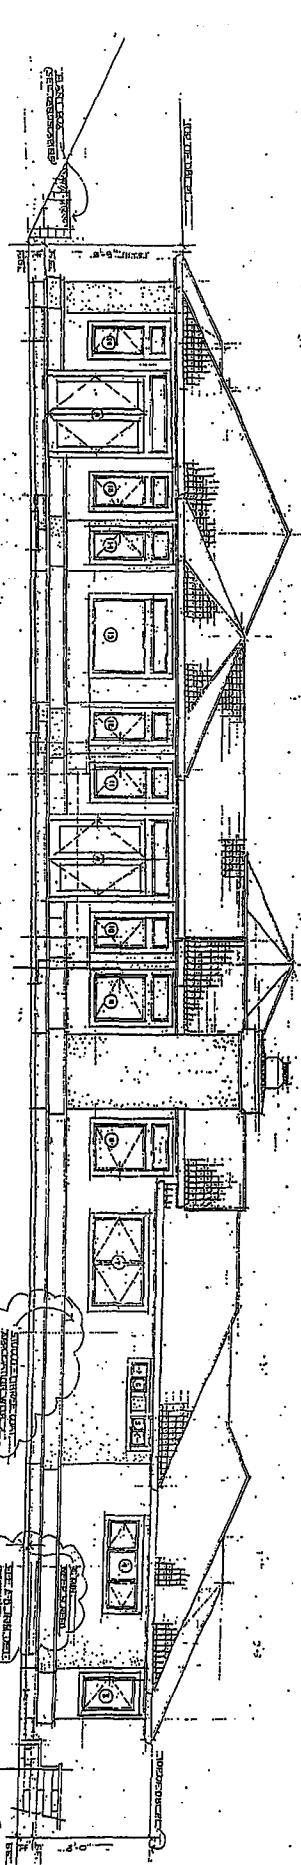

LEFT SIDE ELEVATION

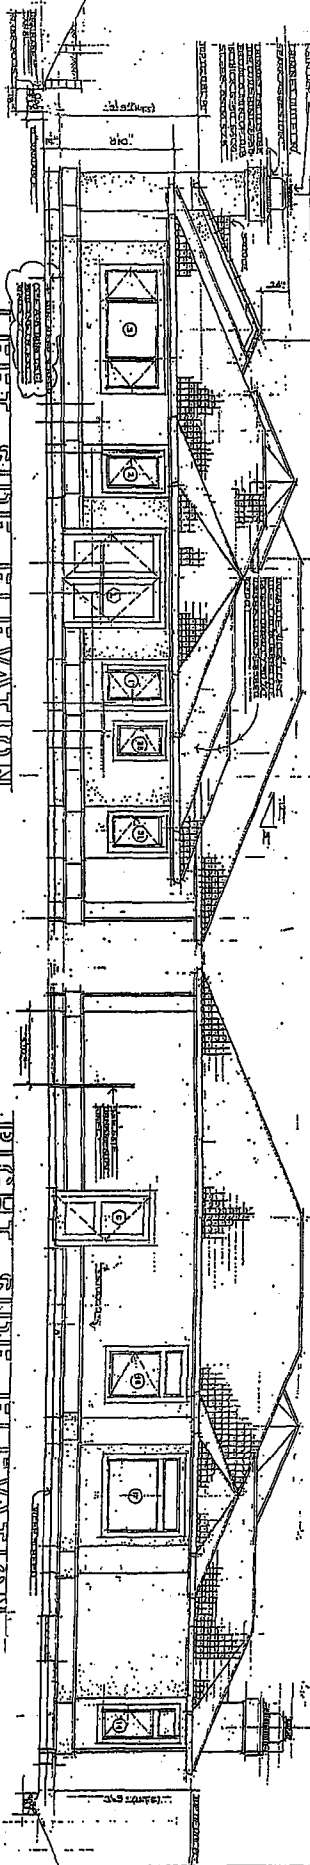

RIGHT SIDE ELEVATION

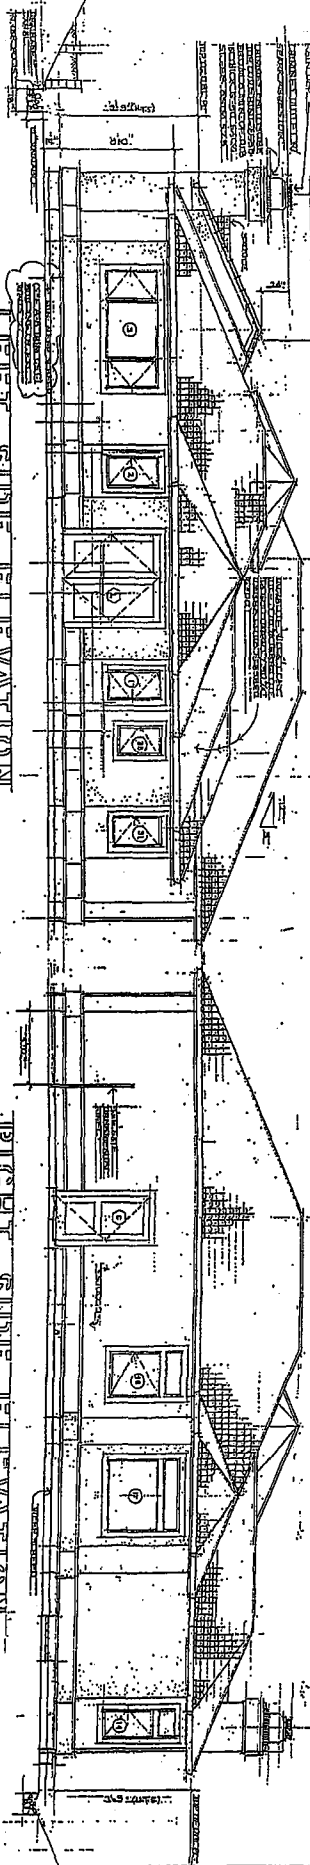


7.500

PROPOSED RESIDENCE FOR MR. & MRS. MEL CARLINA WALKER  




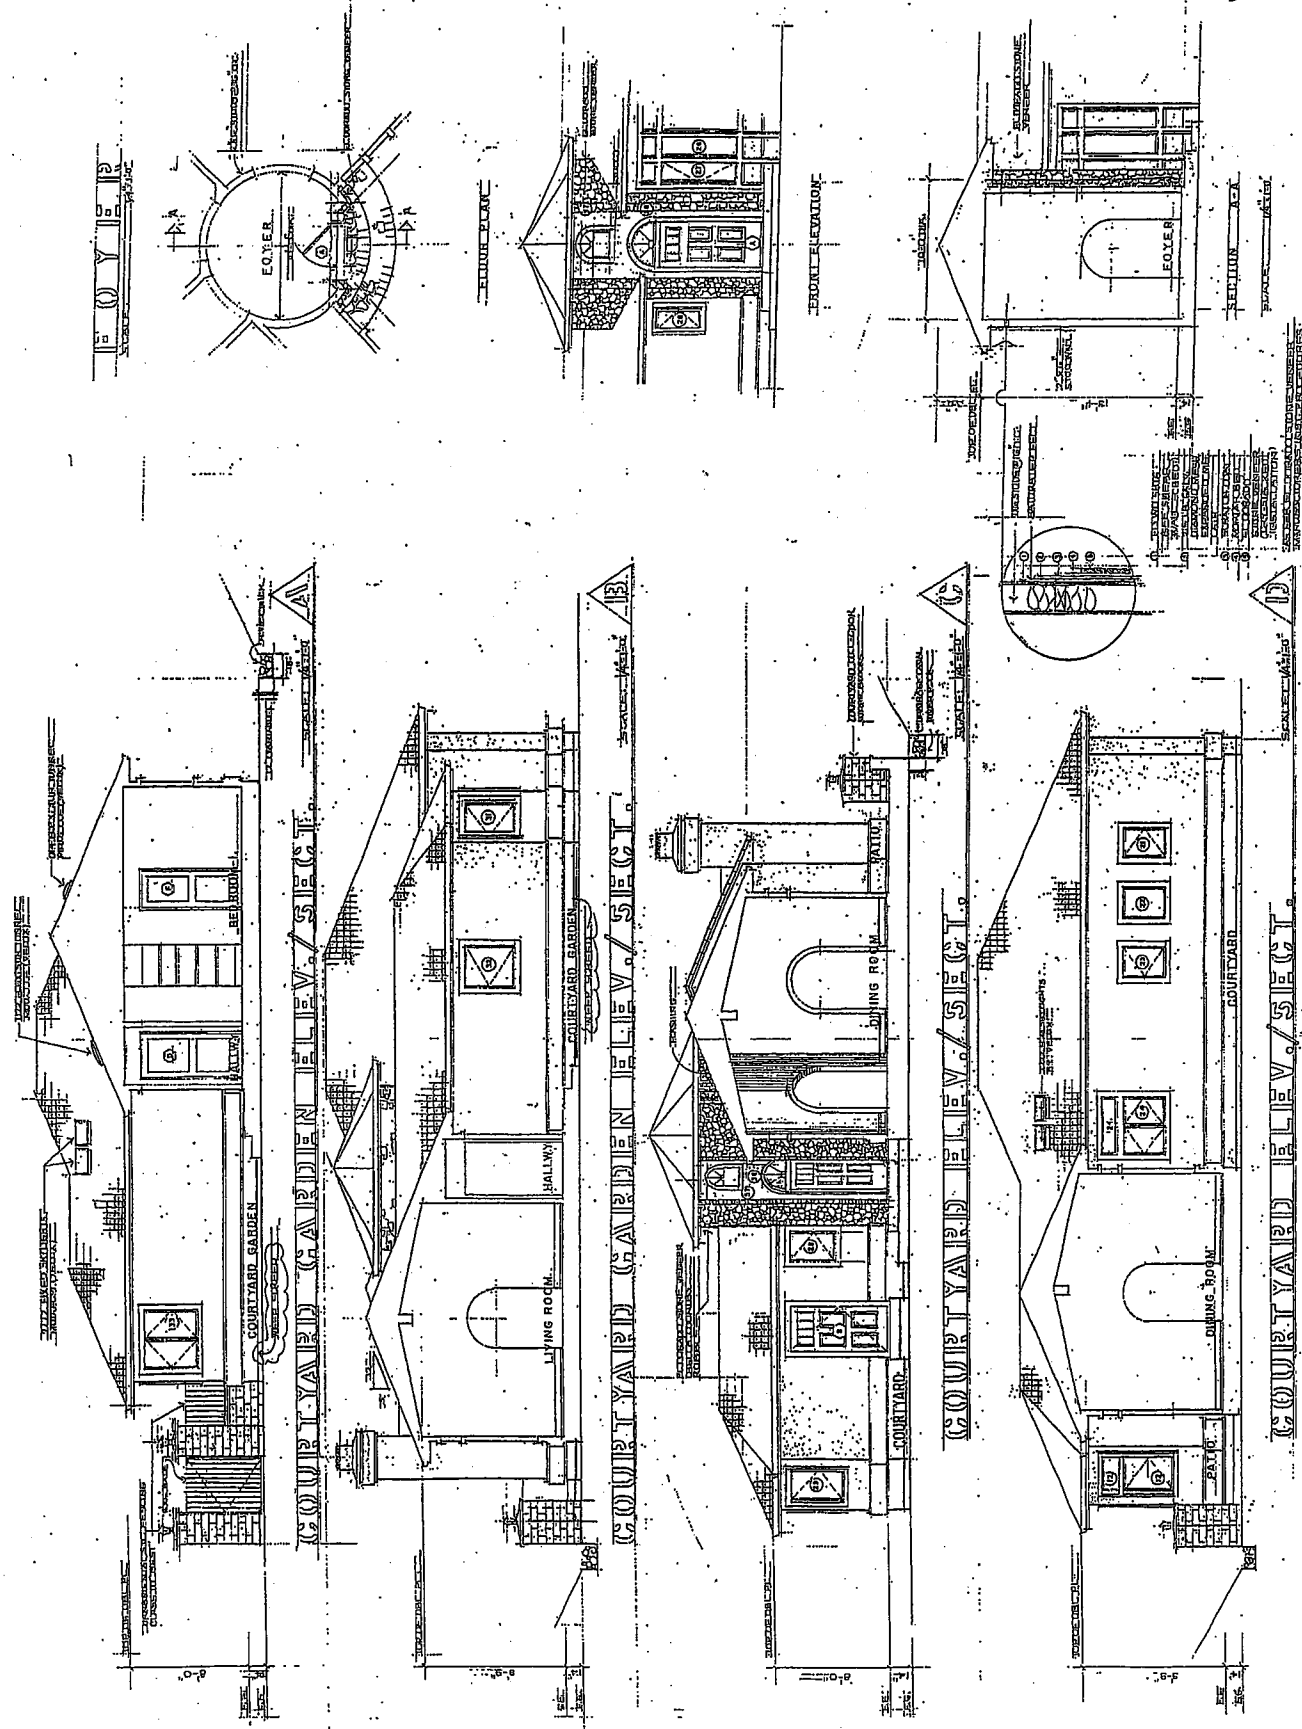

# TORO AREA




Toro Regional Park

APPLICANT: CALINAWAN

APN: 139-291-003-000

FILE # PLN050643

 300' Limit  2500' Limit  City Limits

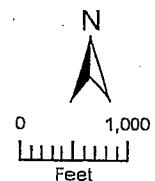

PLANNER: LYONS